

@ SHEATHED WALLS:
APPROVED 1/4" #12 LOW-PROFILE
FASTENERS, 3 PER CLIP; MUST FASTEN
INTO STUDS, TYP. (BY OTHERS)

@ MASONRY WALLS:
APPROVED 1/4" LOW-PROFILE THREADED
AND COATED MASONRY FASTENERS, 3
PER CLIP, TYP. (BY OTHERS)



GREENGIRT CLIPS

SUBSTRATE: SHEATHING / MASONRY

CLADDING: -

GREENGIRT CLIP SIZE: 200


INSULATION: SPRAY FOAM


DATE: 10-18-2016


ORIENTATION: VERTICAL


WALL SECTION

NOT TO SCALE

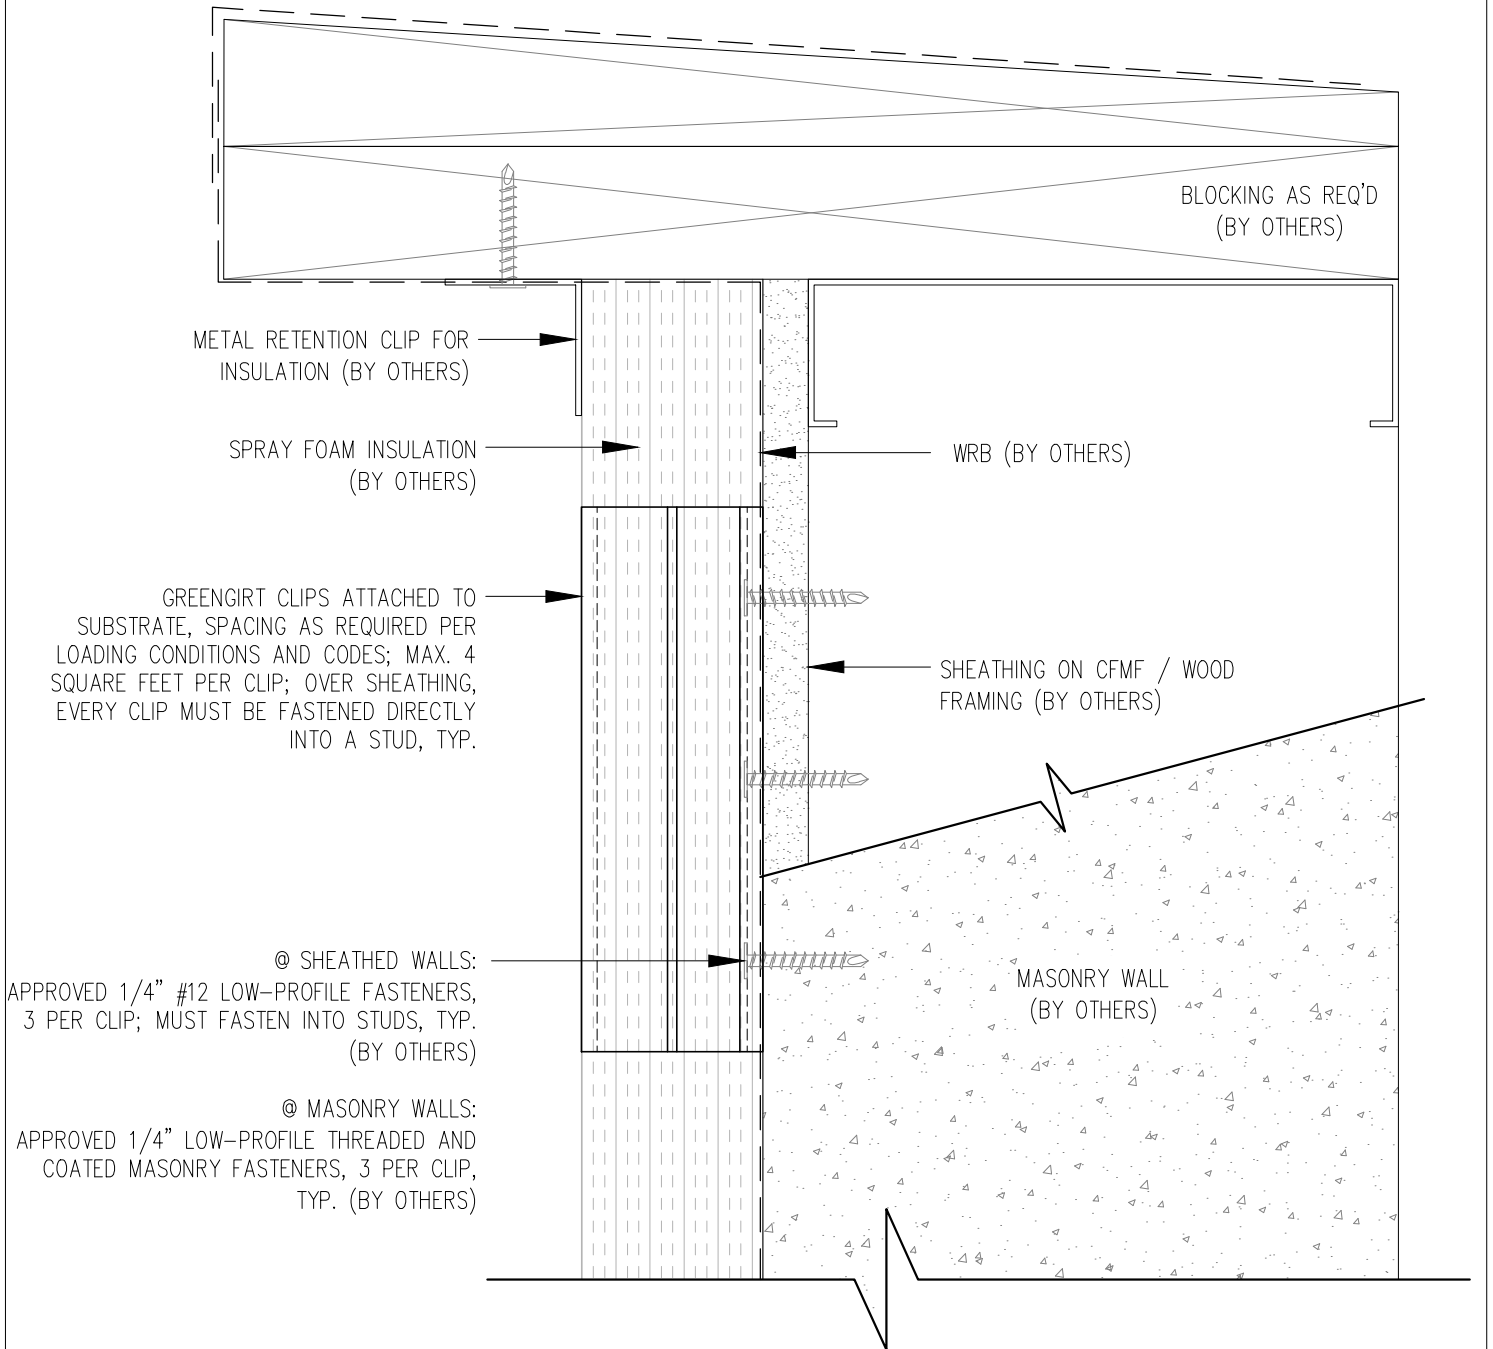

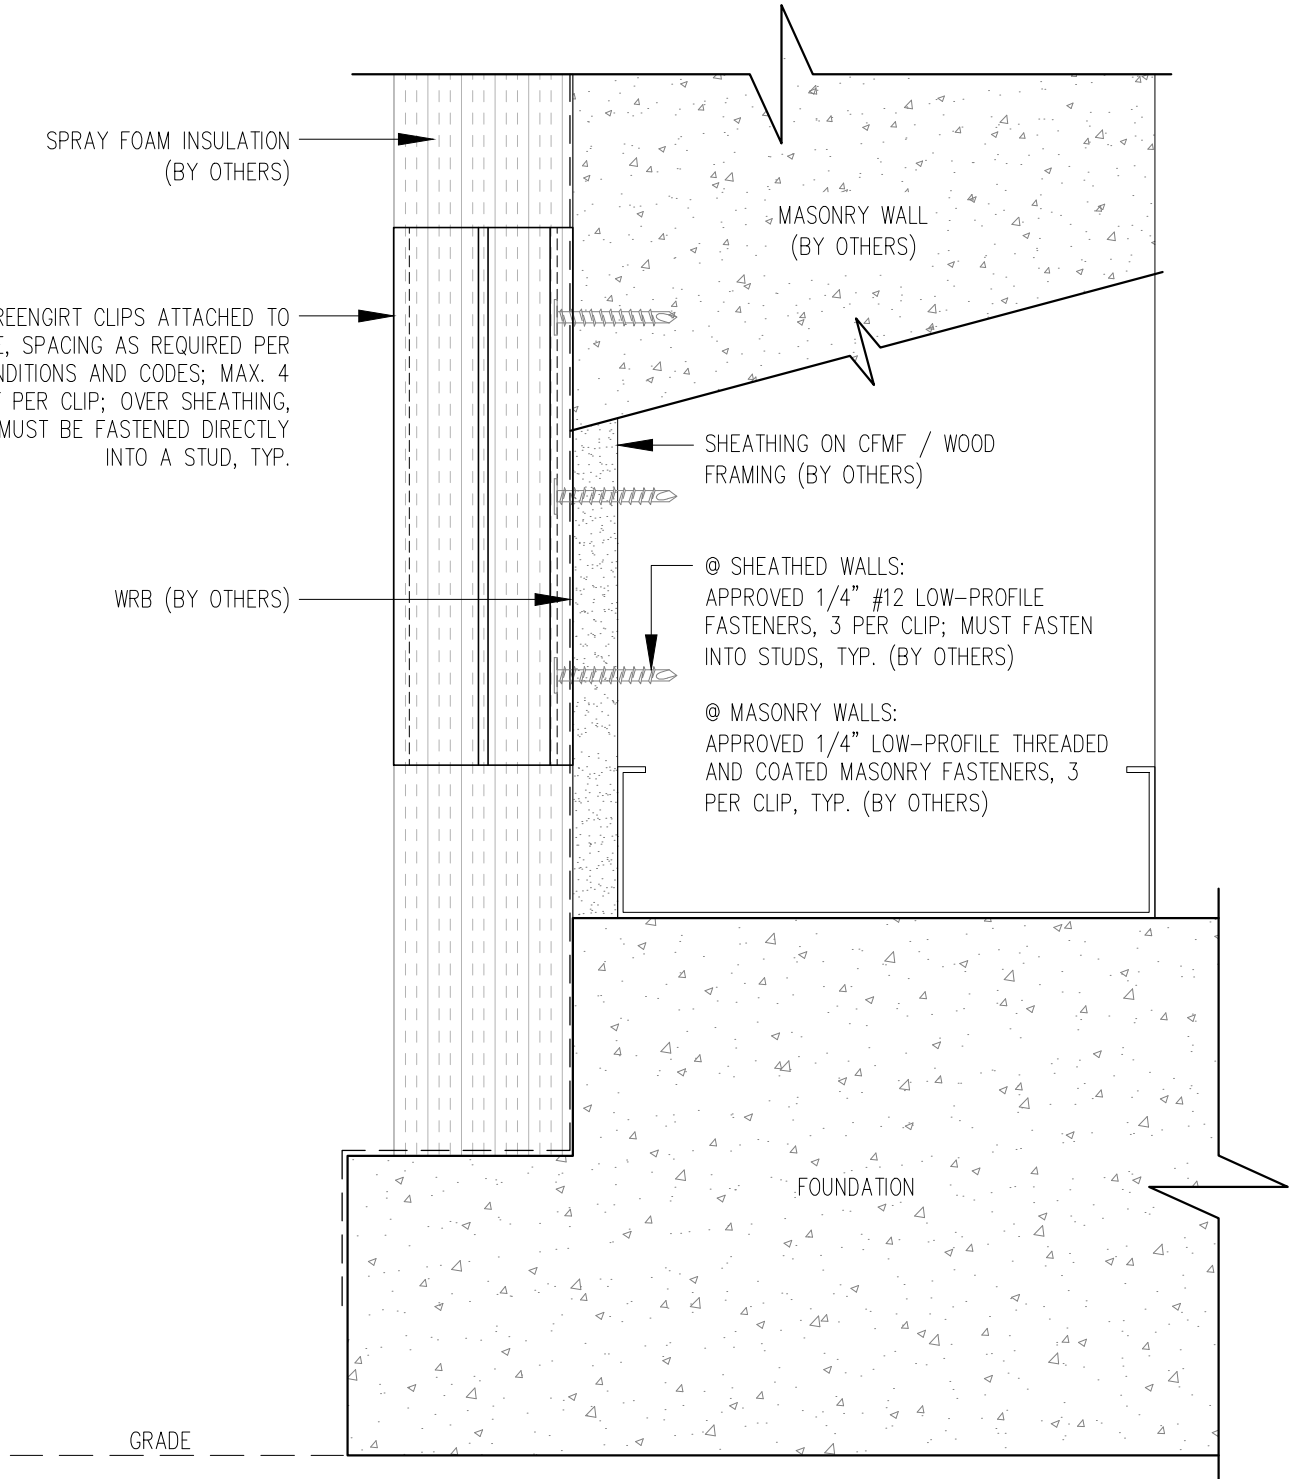

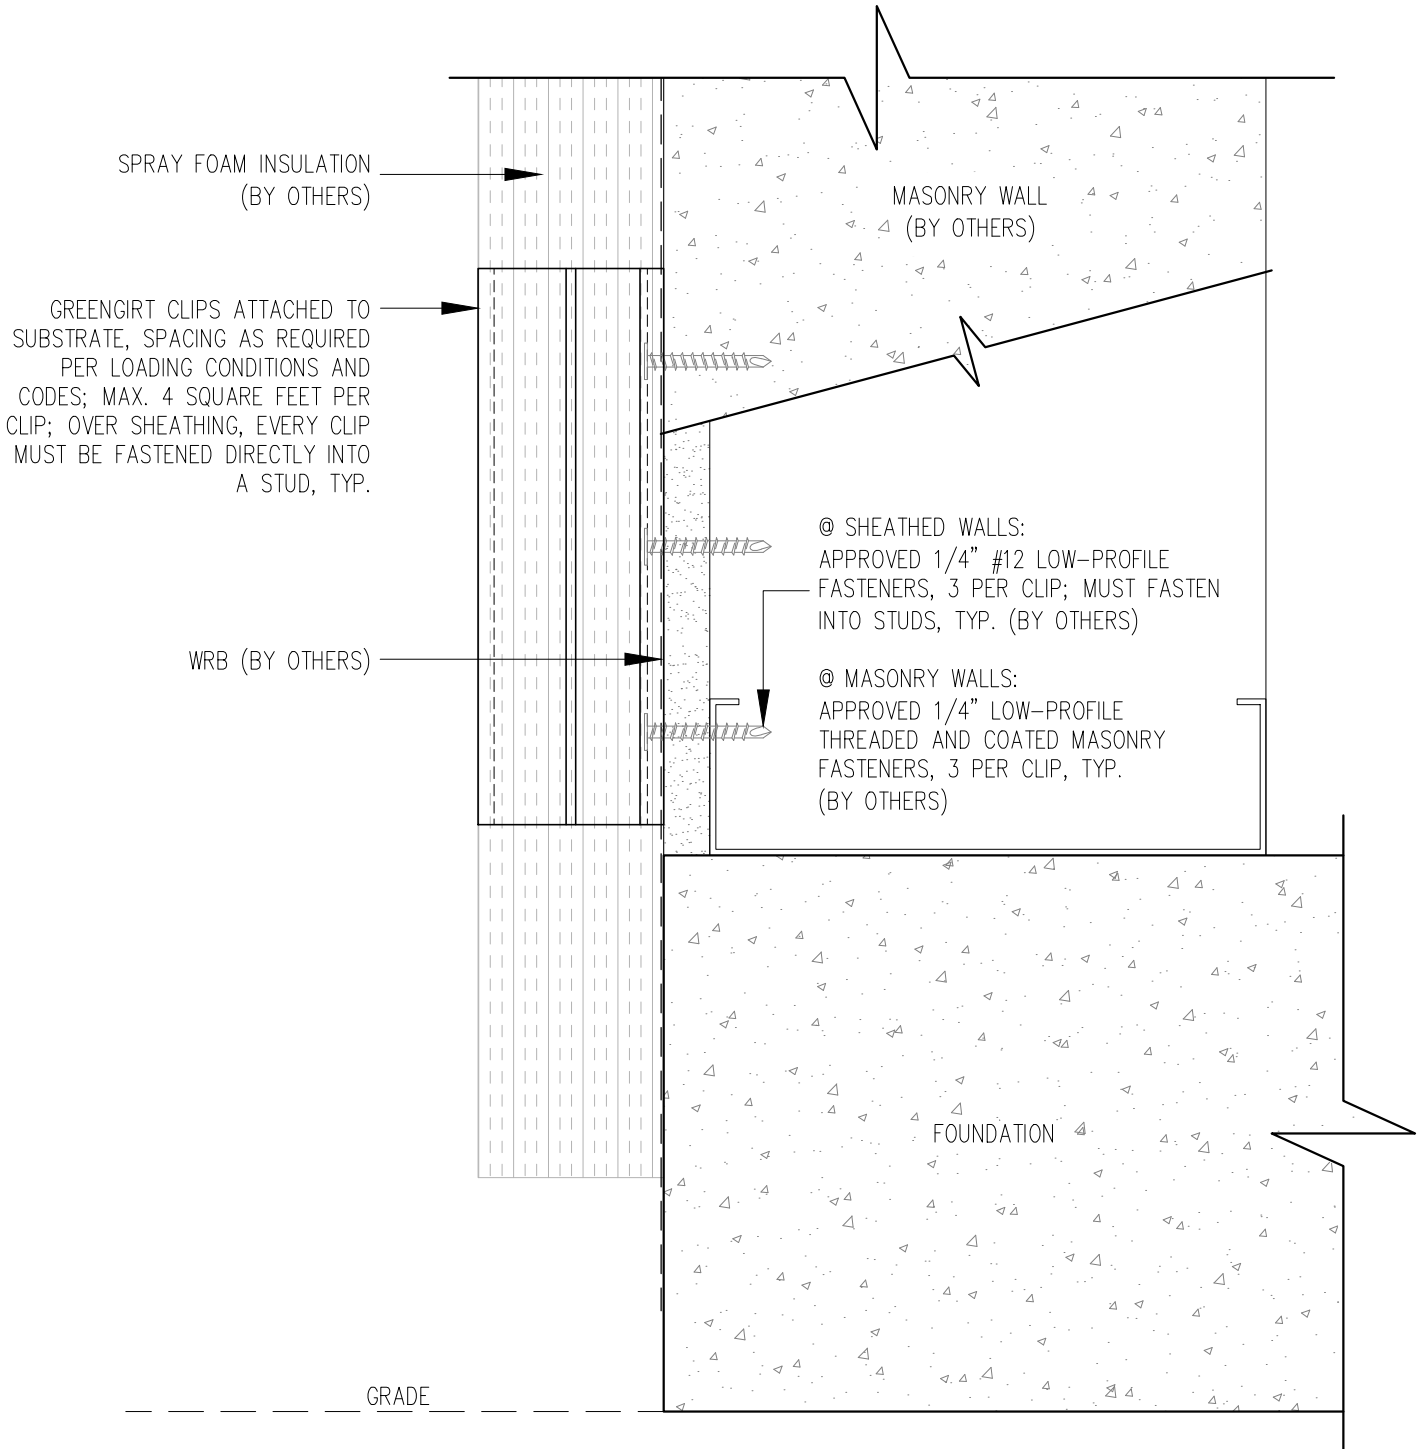

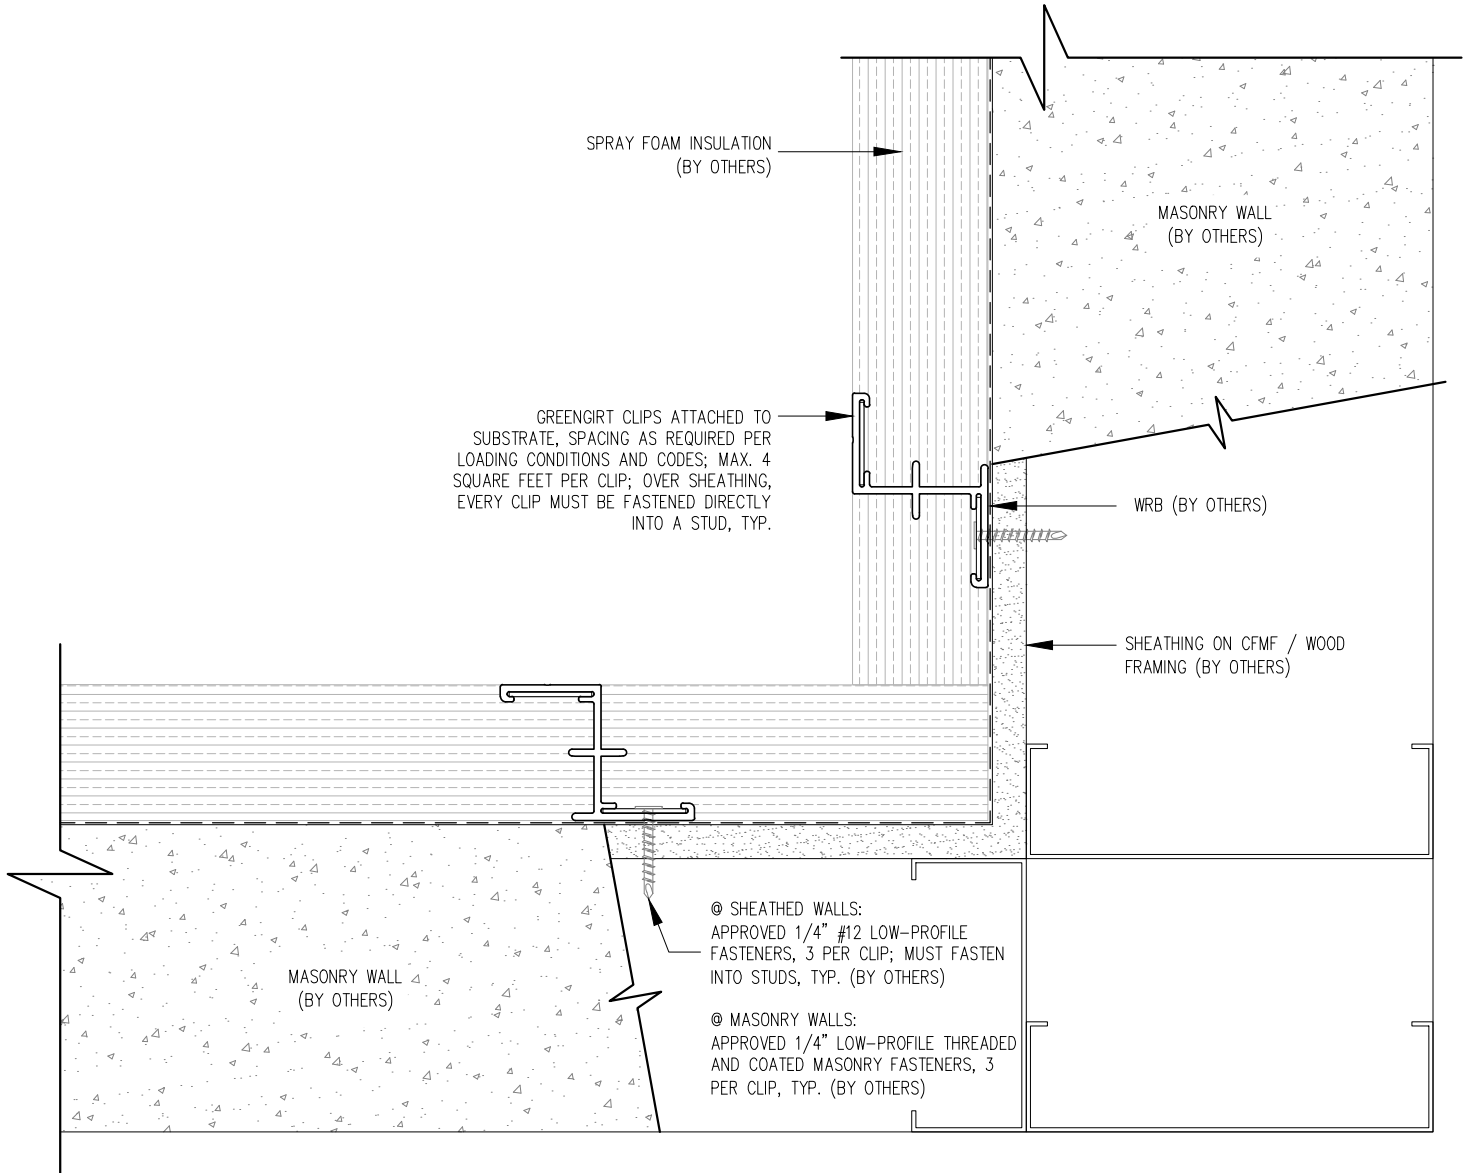

GREENGIRT CLIPS

SUBSTRATE: SHEATHING / MASONRY

INSULATION: SPRAY FOAM

CLADDING: -

DATE: 10-18-2016

GREENGIRT CLIP SIZE: 200

ORIENTATION: VERTICAL

INSIDE CORNER DETAIL

NOT TO SCALE

