

GREENGIRT CLIPS

www.SMARTciSystems.com

1 (269) 355-1818

SUBSTRATE: SHEATHING / MASONRY

CLADDING: -

GREENGIRT CLIP SIZE: 200


INSULATION: SPRAY FOAM


DATE: 04-20-2016

ORIENTATION: VERTICAL

WALL SECTION

NOT TO SCALE

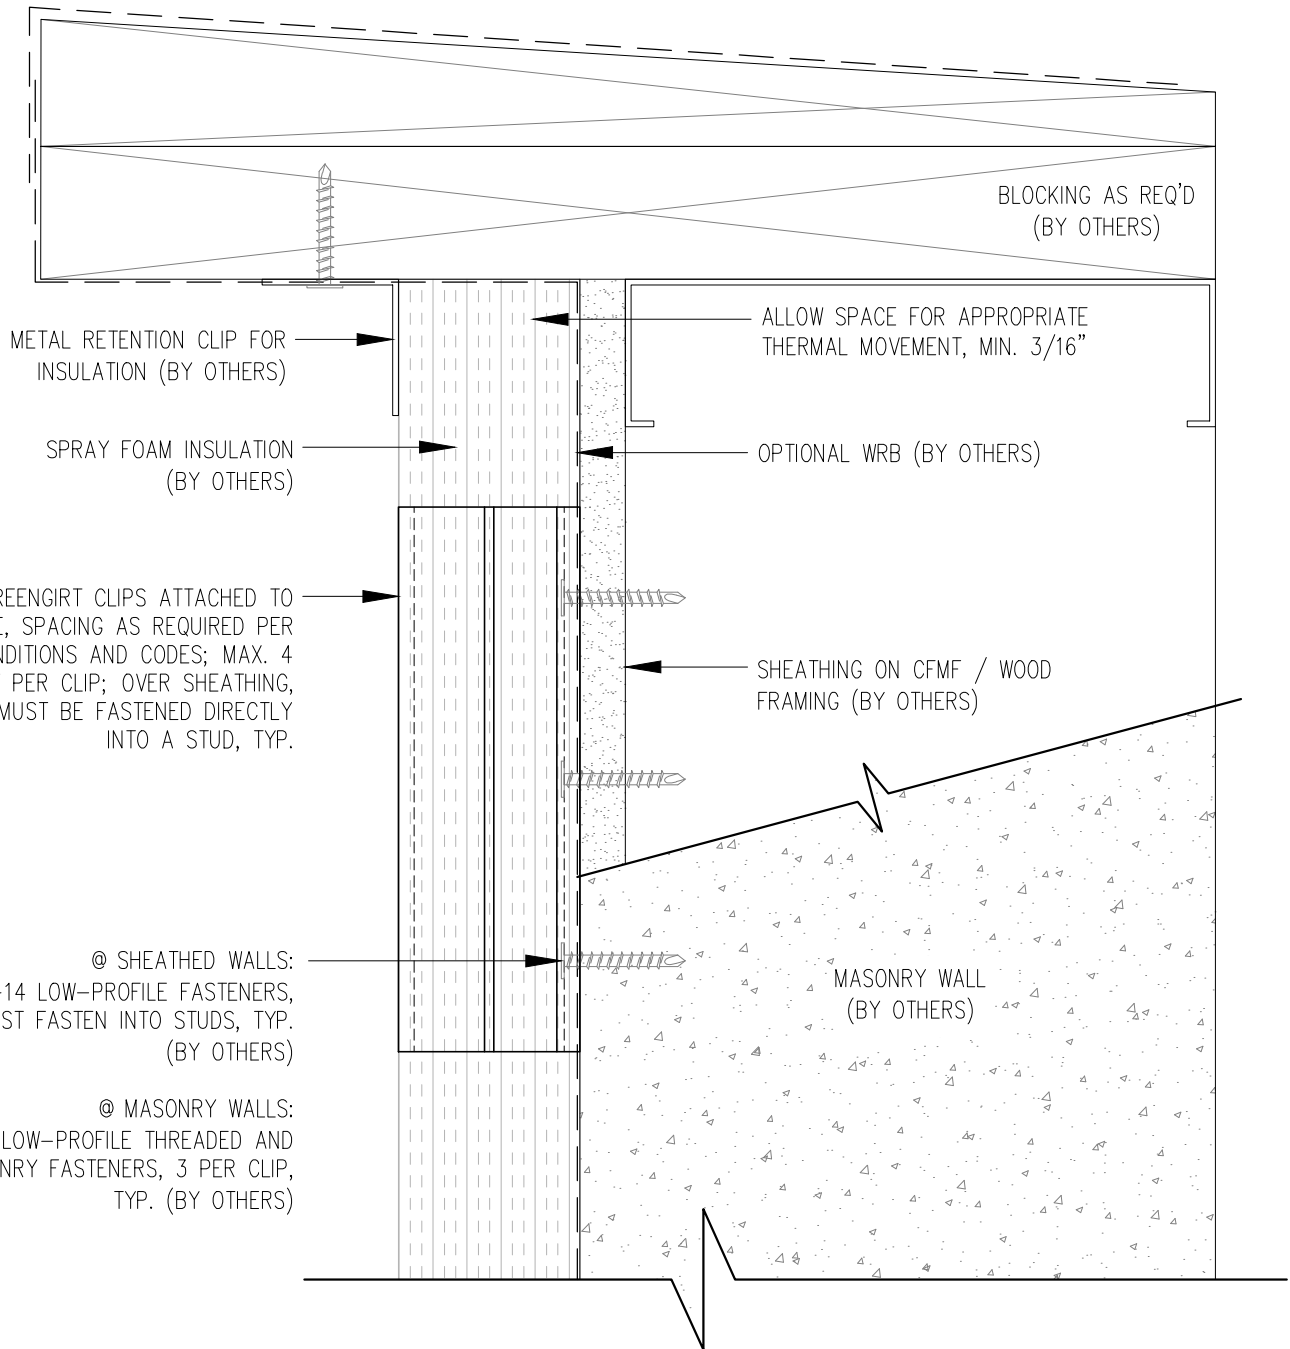


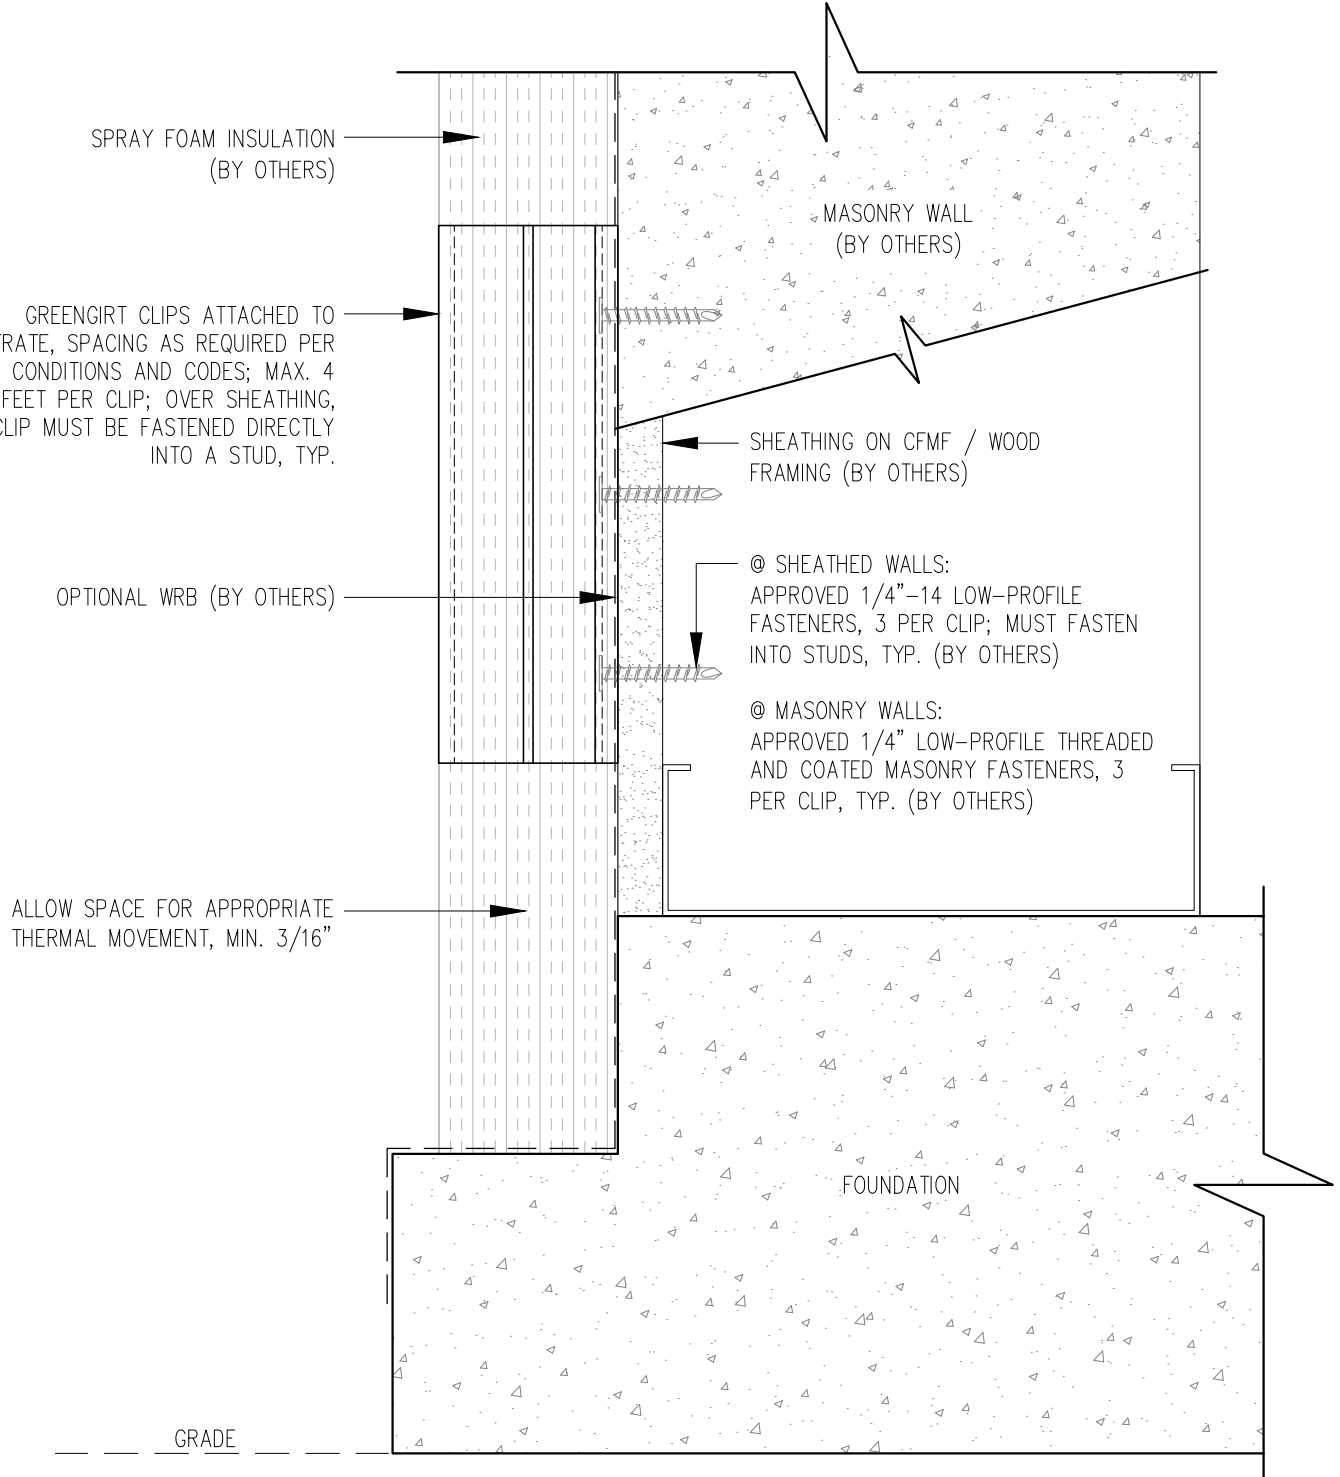


GREENGIRT CLIPS

SUBSTRATE: SHEATHING / MASONRY	INSULATION: SPRAY FOAM
CLADDING: -	DATE: 04-20-2016
GREENGIRT CLIP SIZE: 200	ORIENTATION: VERTICAL

FOUNDATION NOTCH DETAIL

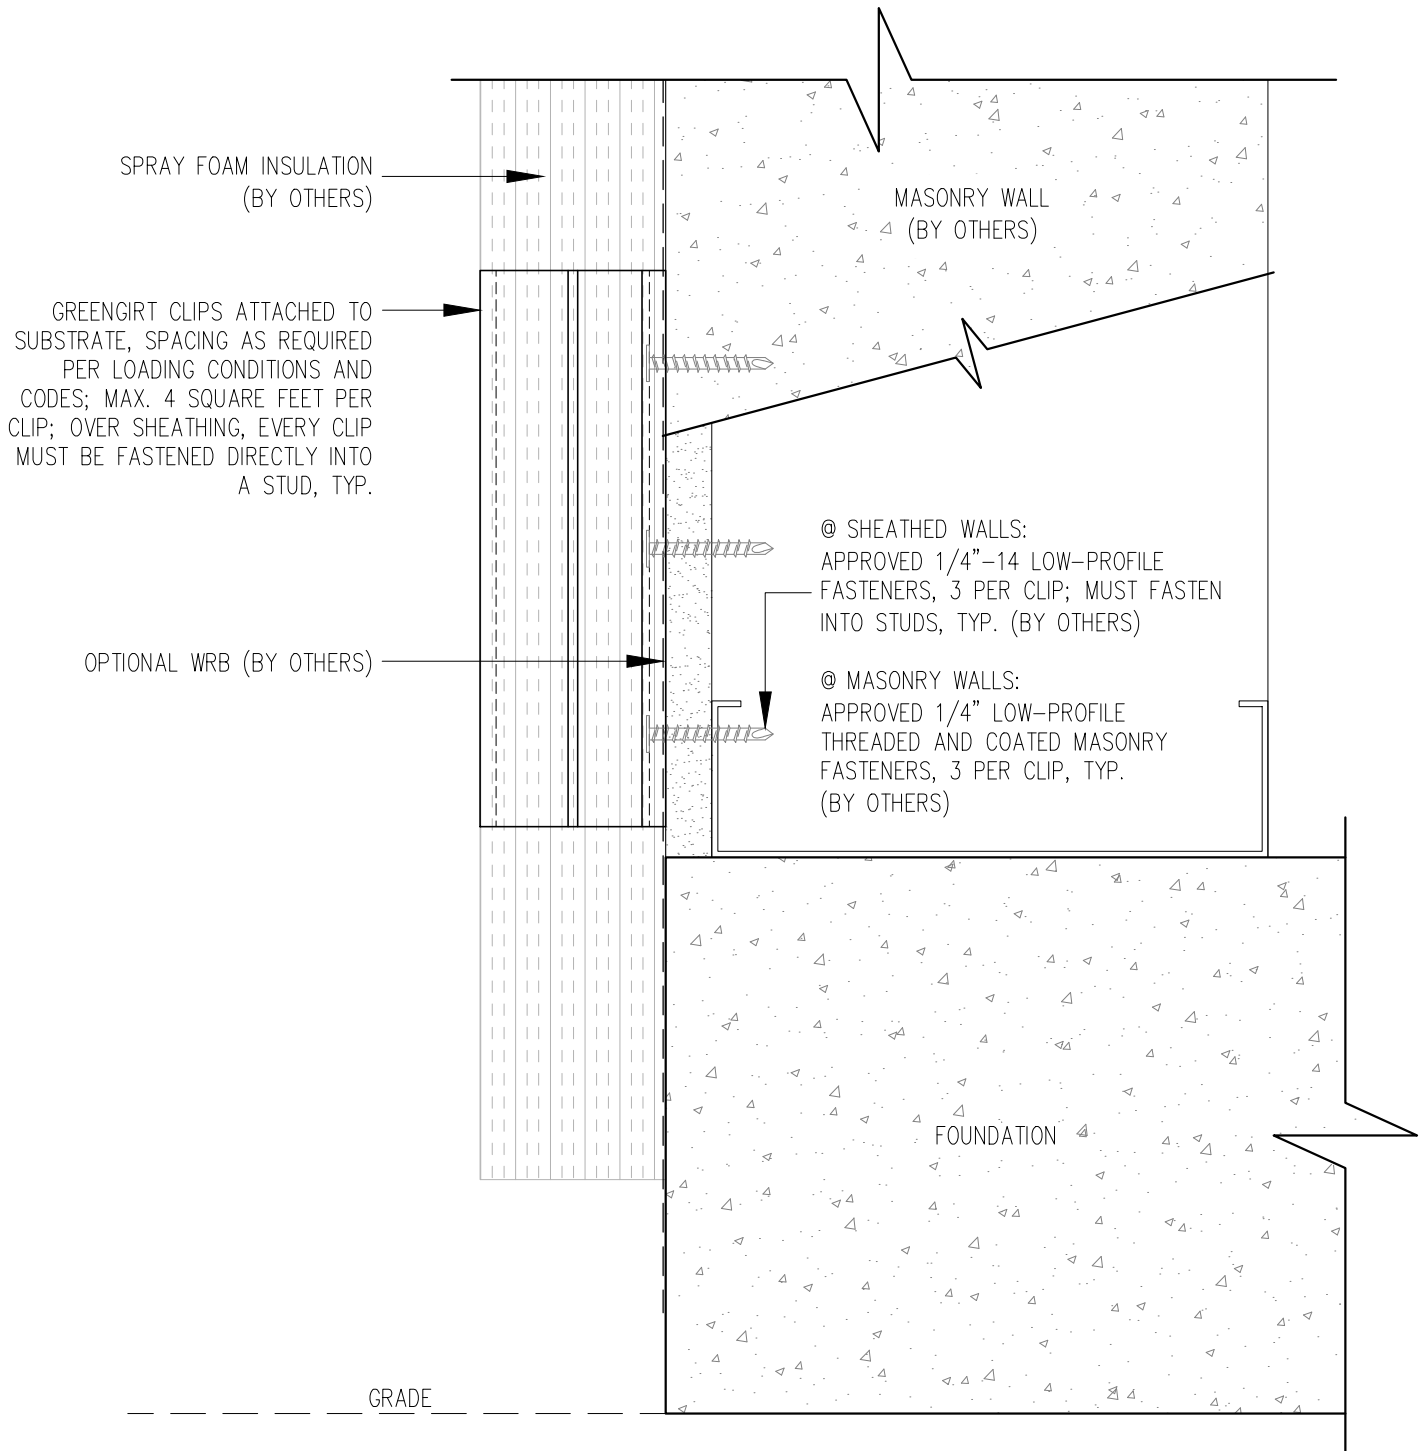

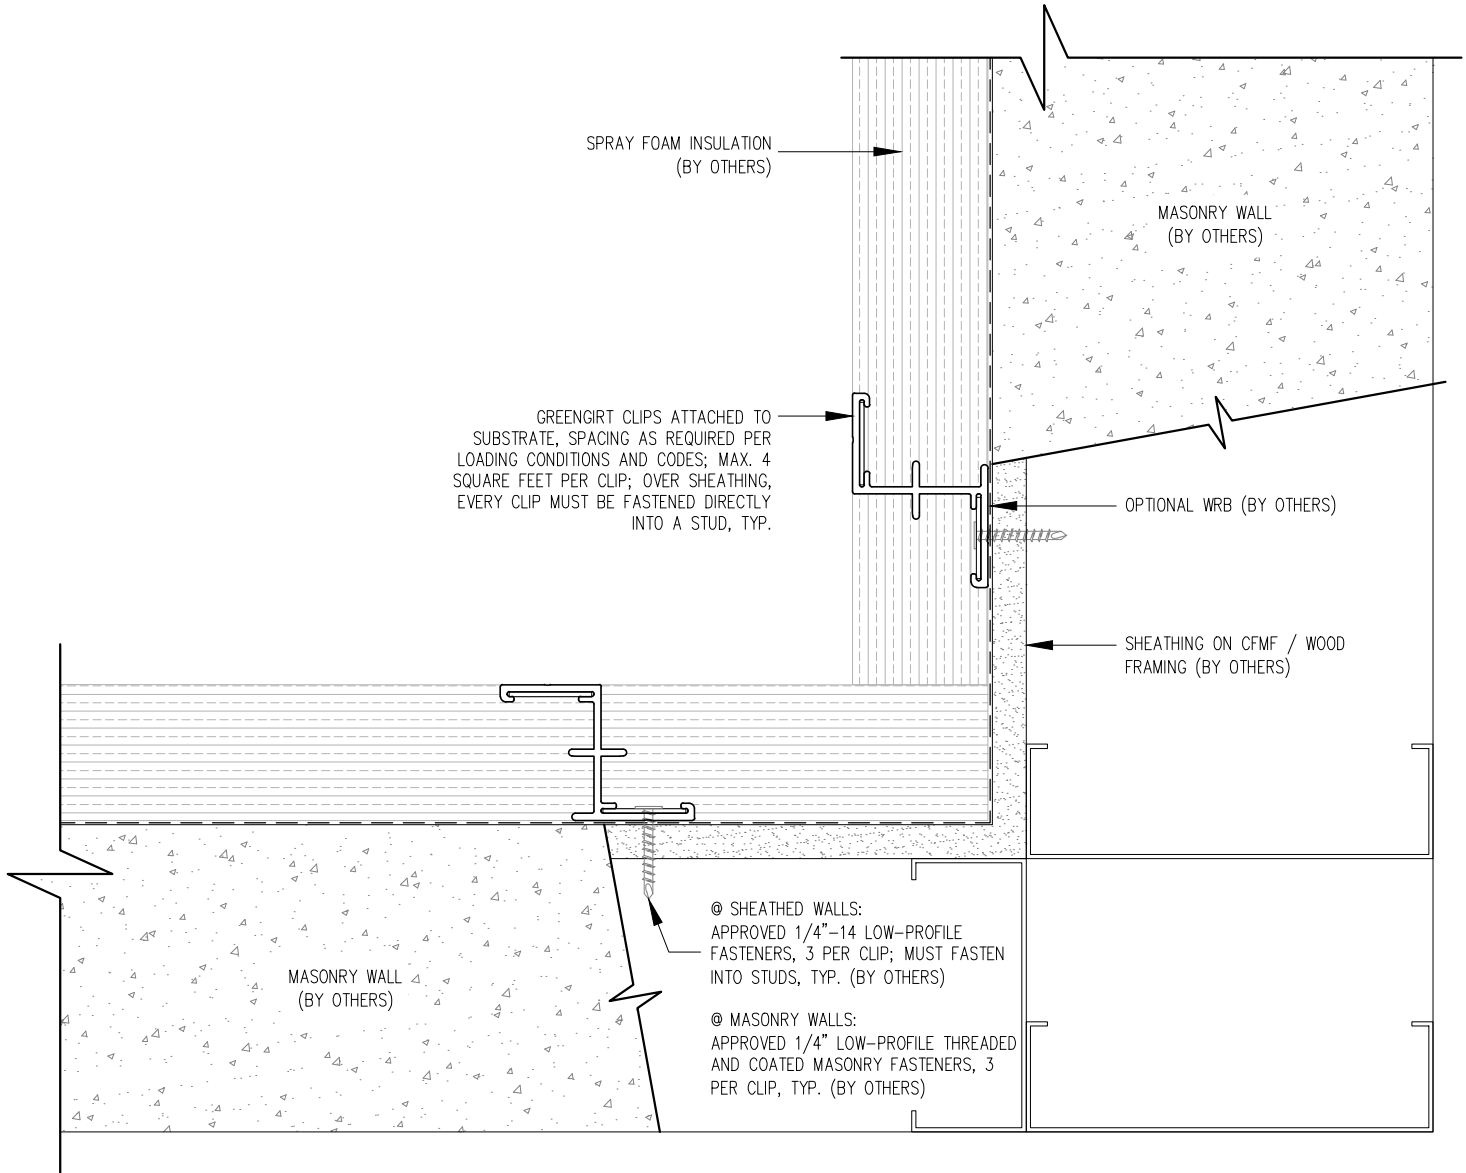

GREENGIRT CLIPS

SUBSTRATE: SHEATHING / MASONRY

INSULATION: SPRAY FOAM

CLADDING: -


DATE: 04-20-2016


GREENGIRT CLIP SIZE: 200


ORIENTATION: VERTICAL


INSIDE CORNER DETAIL


NOT TO SCALE

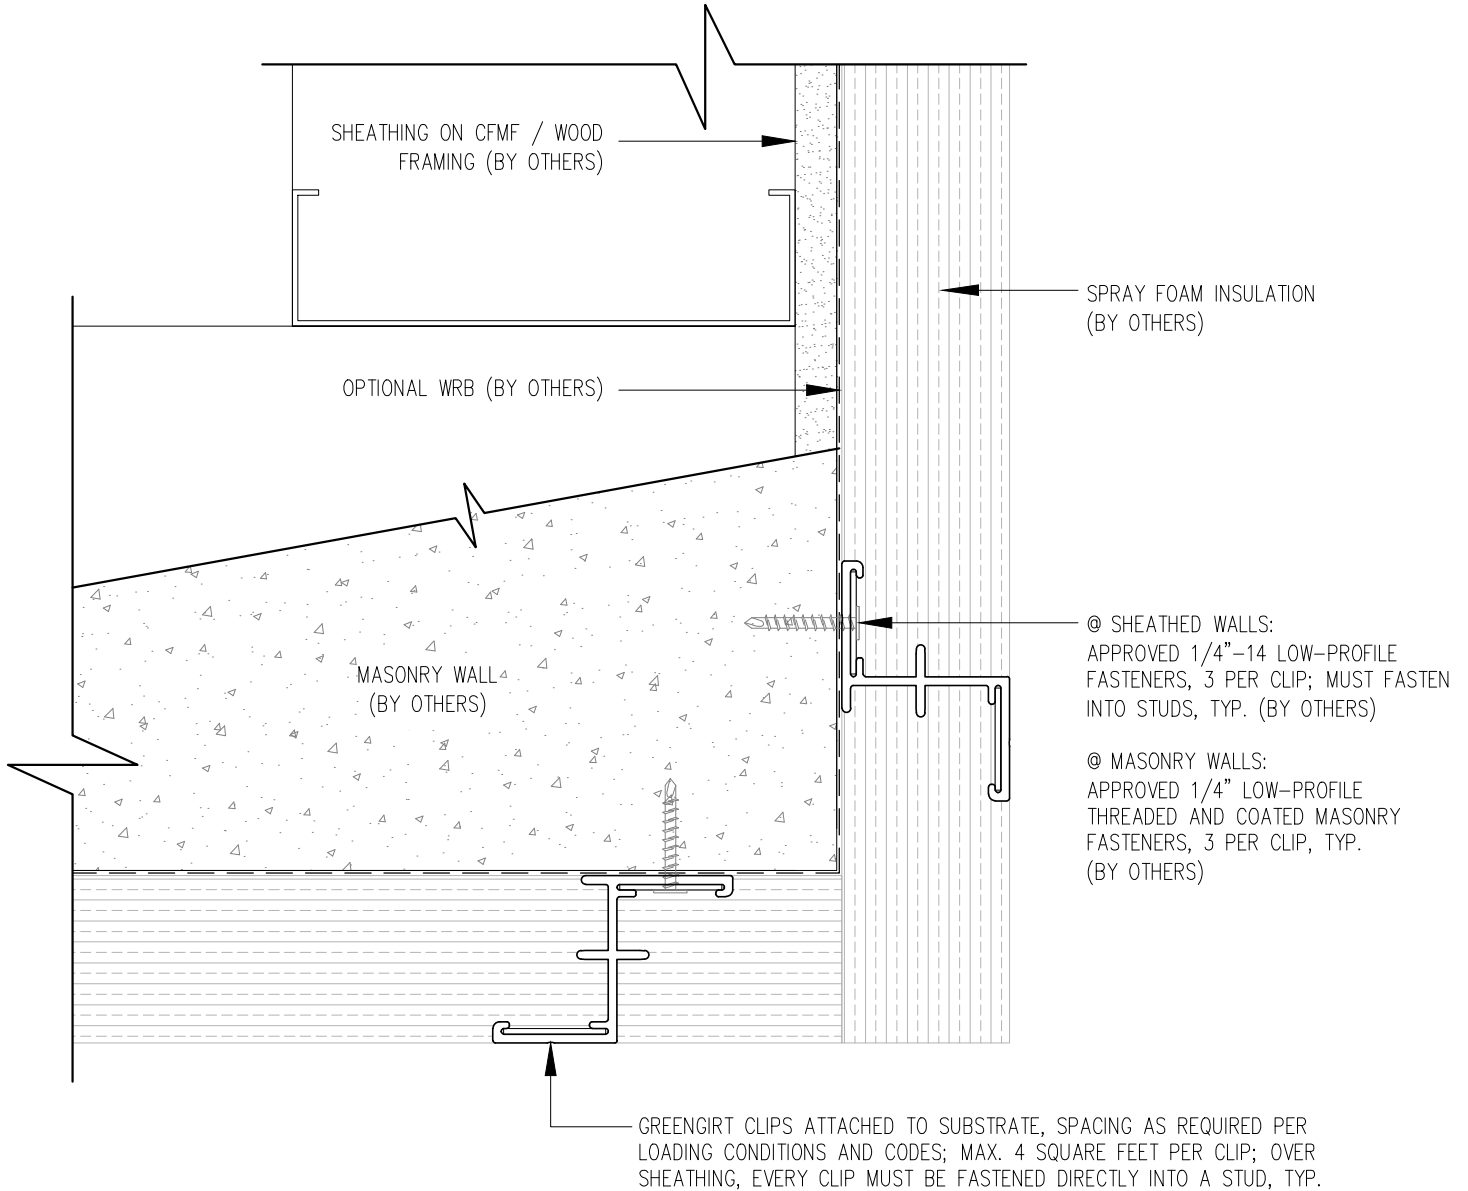


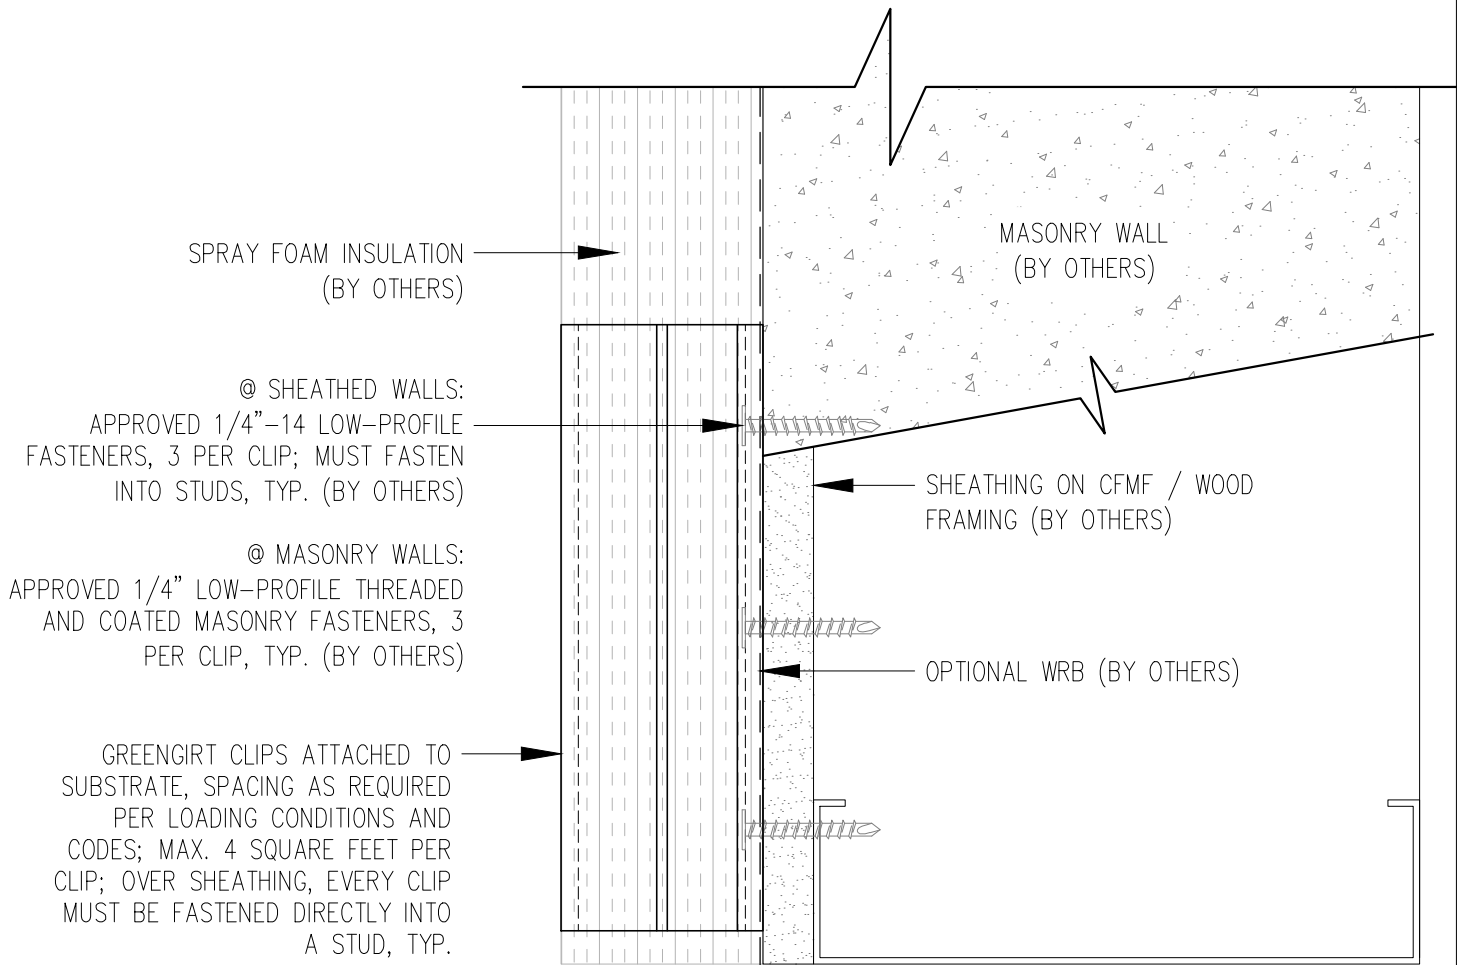

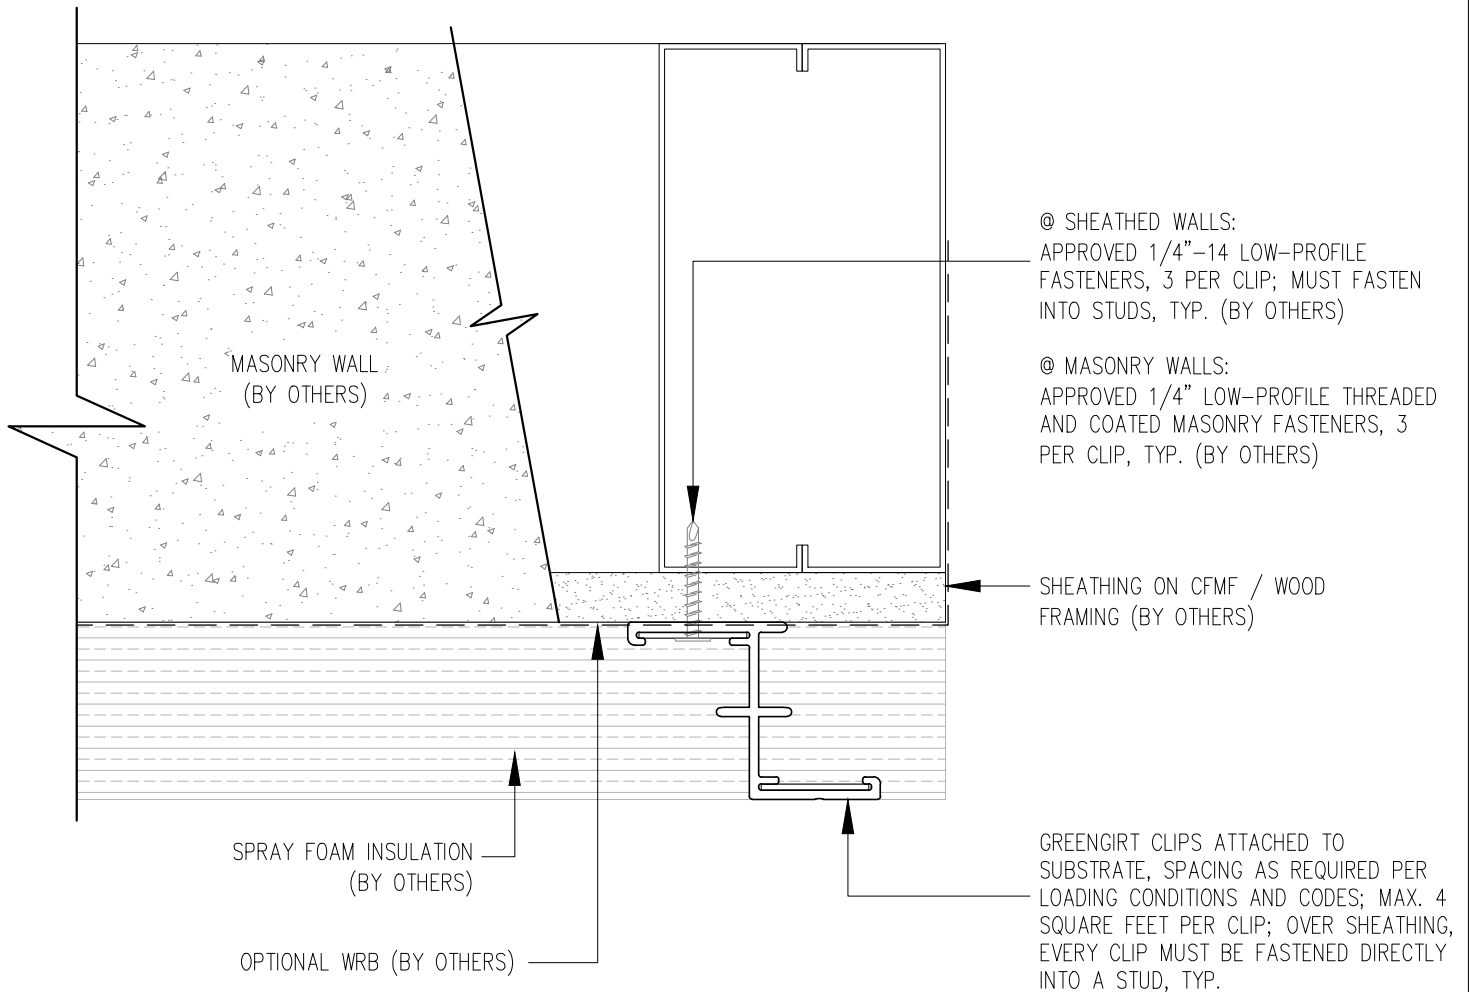

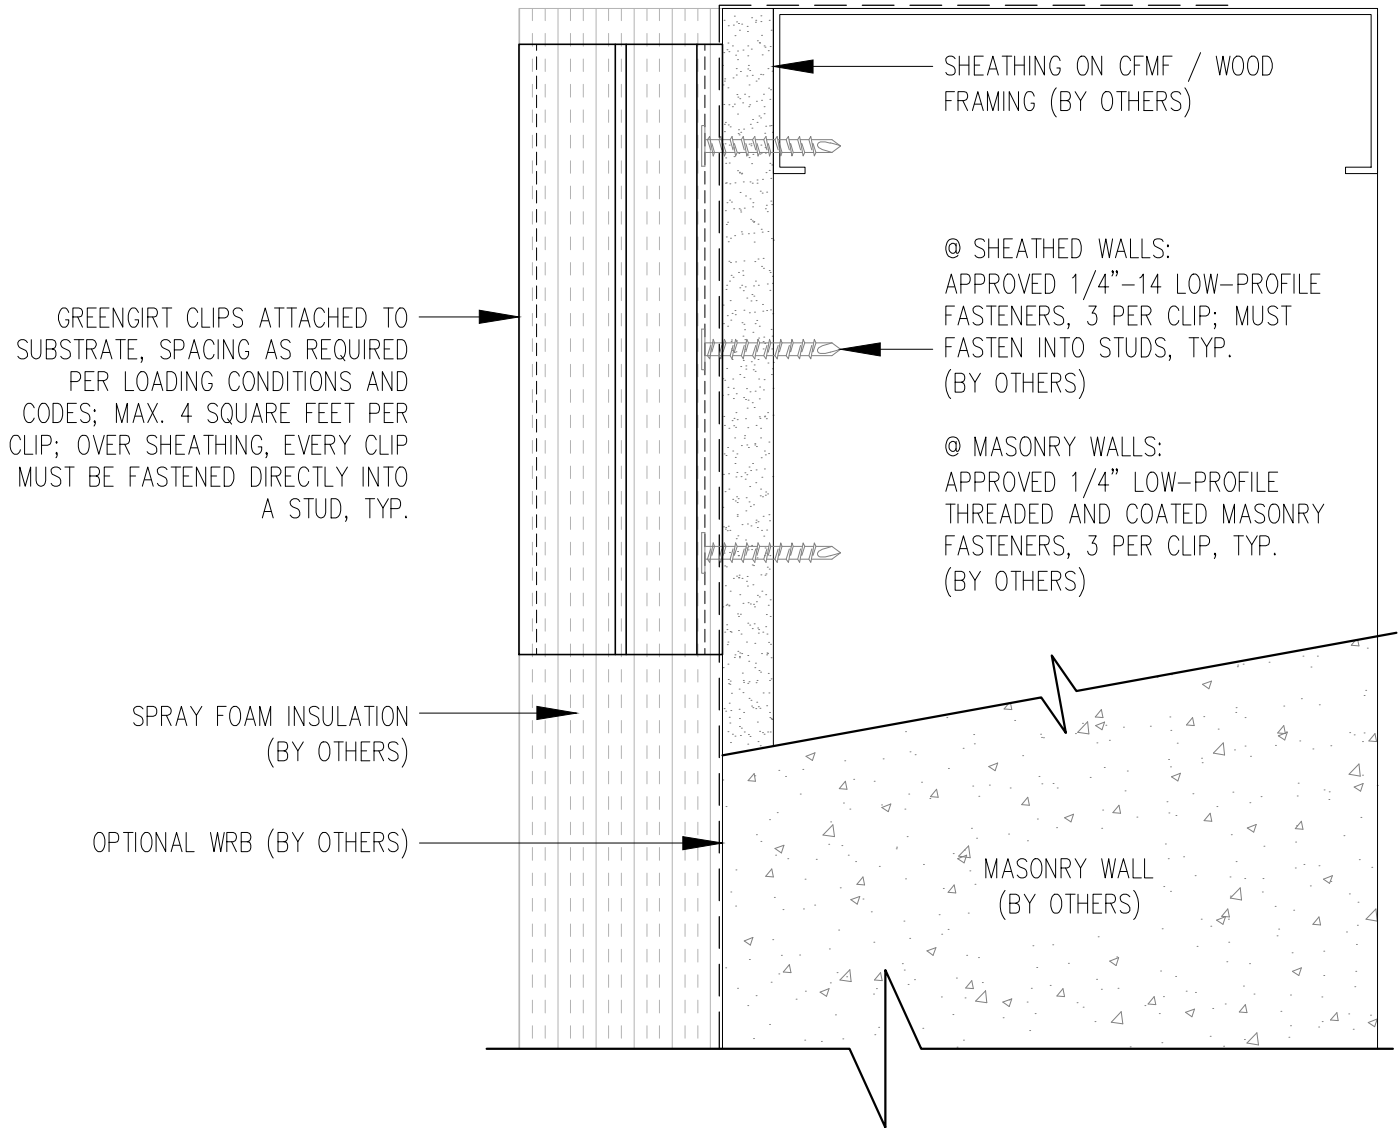

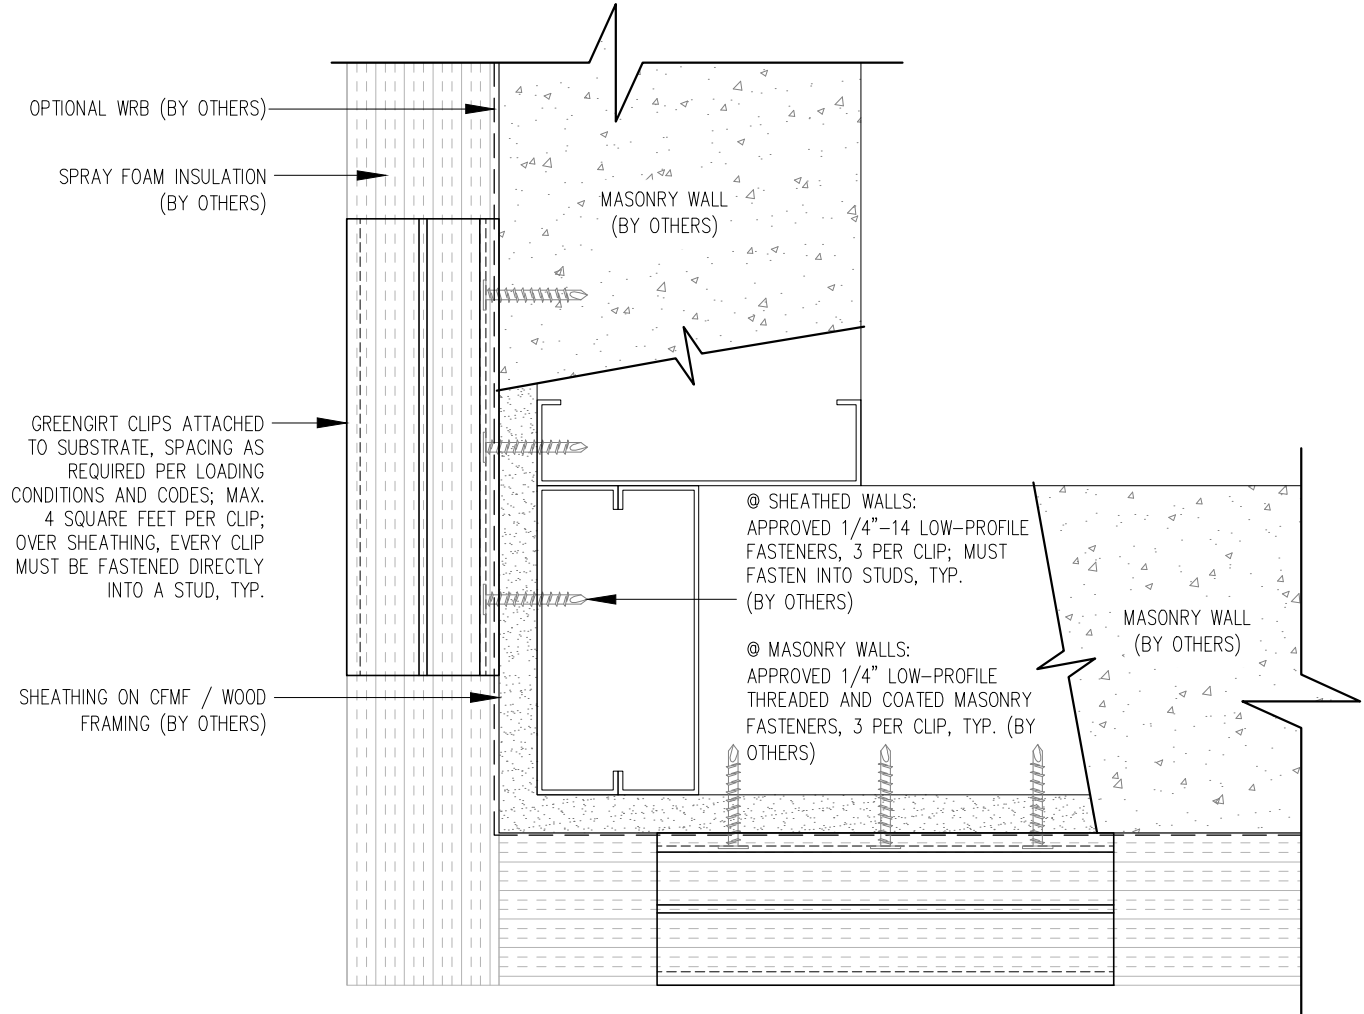

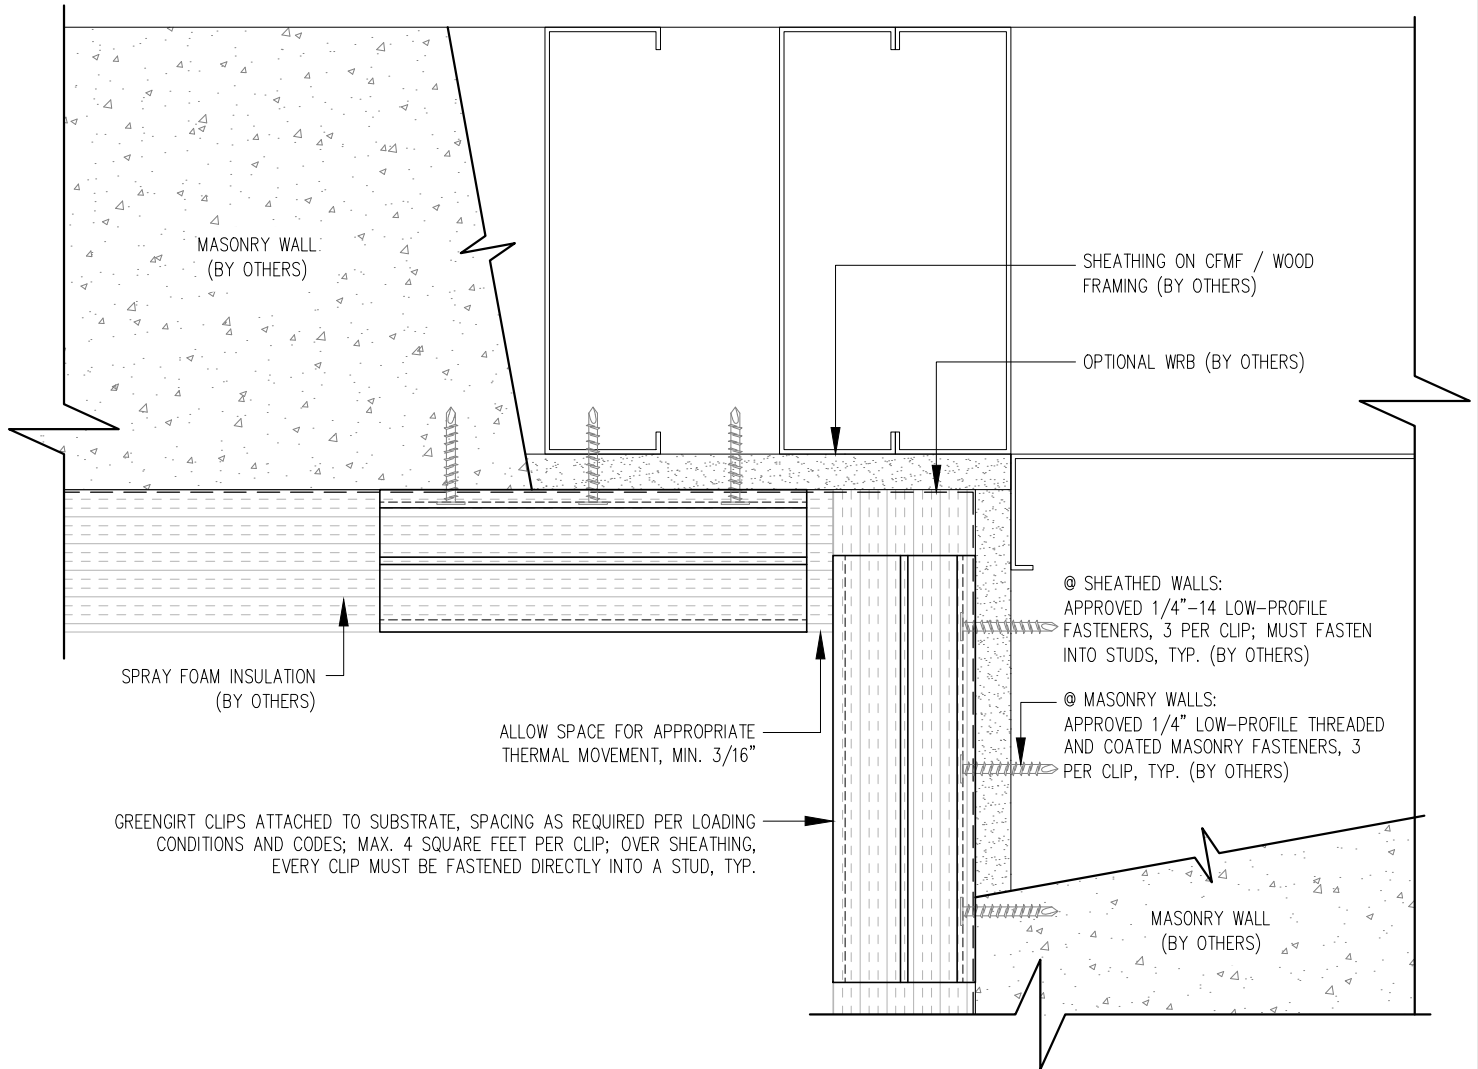

GREENGIRT CLIPS

www.SMARTciSystems.com

1 (269) 355-1818

SUBSTRATE: SHEATHING / MASONRY

CLADDING: -

GREENGIRT CLIP SIZE: 200

INSULATION: SPRAY FOAM

DATE: 04-20-2016

ORIENTATION: VERTICAL

SOFFIT INSIDE DETAIL-1

NOT TO SCALE

