

GreenGirt Spray Foam Details

www.SMARTciSystems.com

1 (269) 355-1818

SUBSTRATE: SHEATHING / MASONRY

CLADDING: -

SIMPLE-Z SIZE: 200


INSULATION: SPRAY FOAM


DATE: 04-04-2016

GIRT ORIENTATION: HORIZONTAL

WALL SECTION

NOT TO SCALE

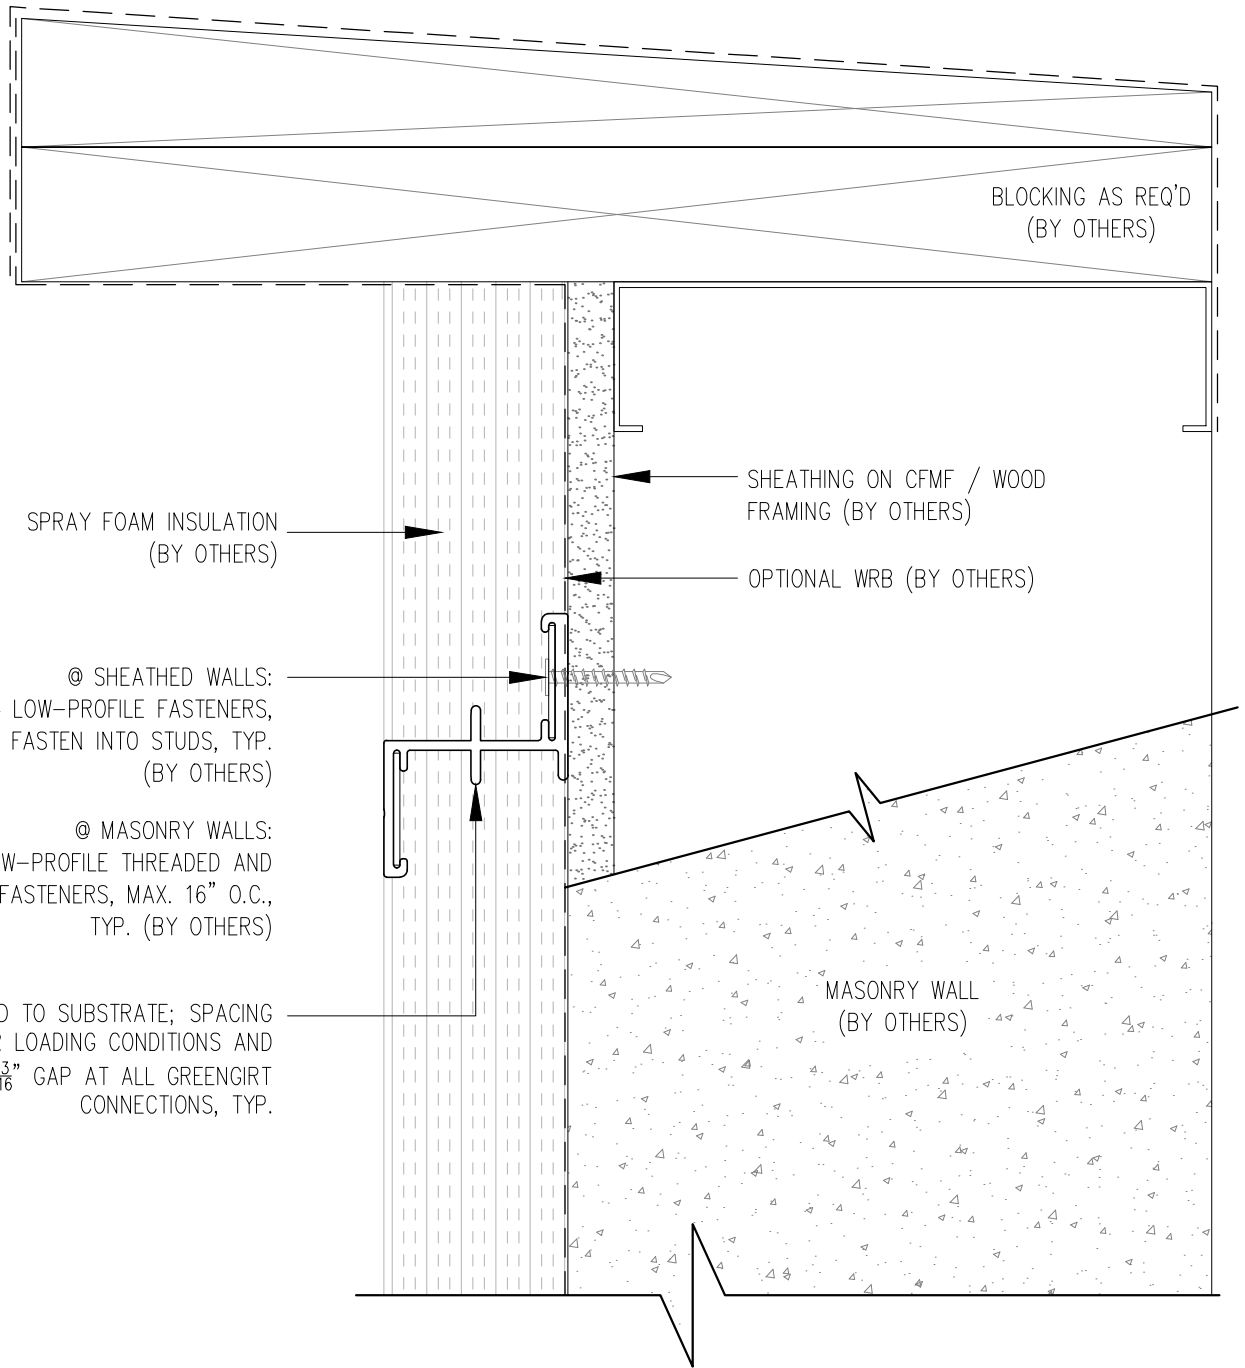


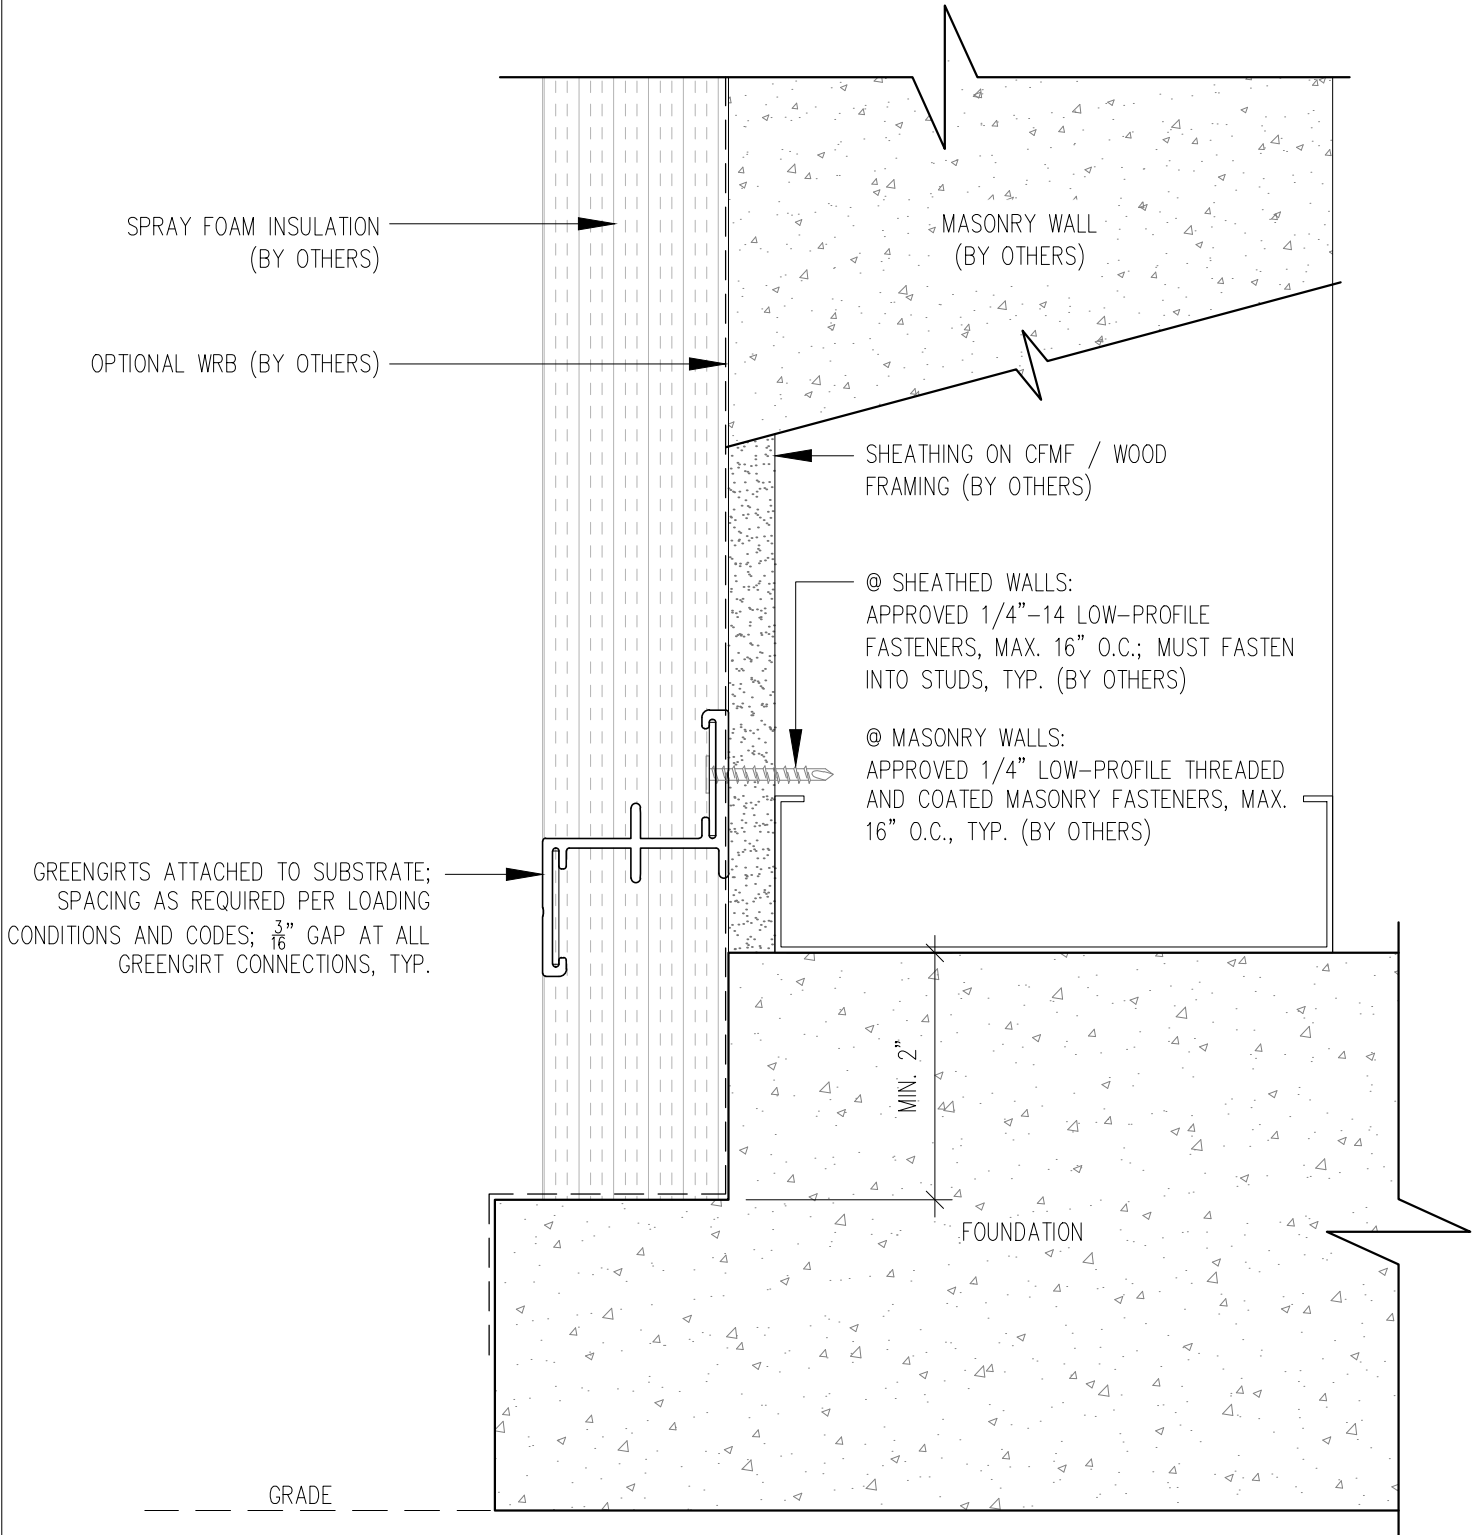



GreenGirt Spray Foam Details


SUBSTRATE: SHEATHING / MASONRY	INSULATION: SPRAY FOAM
CLADDING: -	DATE: 04-04-2016
SIMPLE-Z SIZE: 200	GIRT ORIENTATION: HORIZONTAL


FOUNDATION NOTCH DETAIL

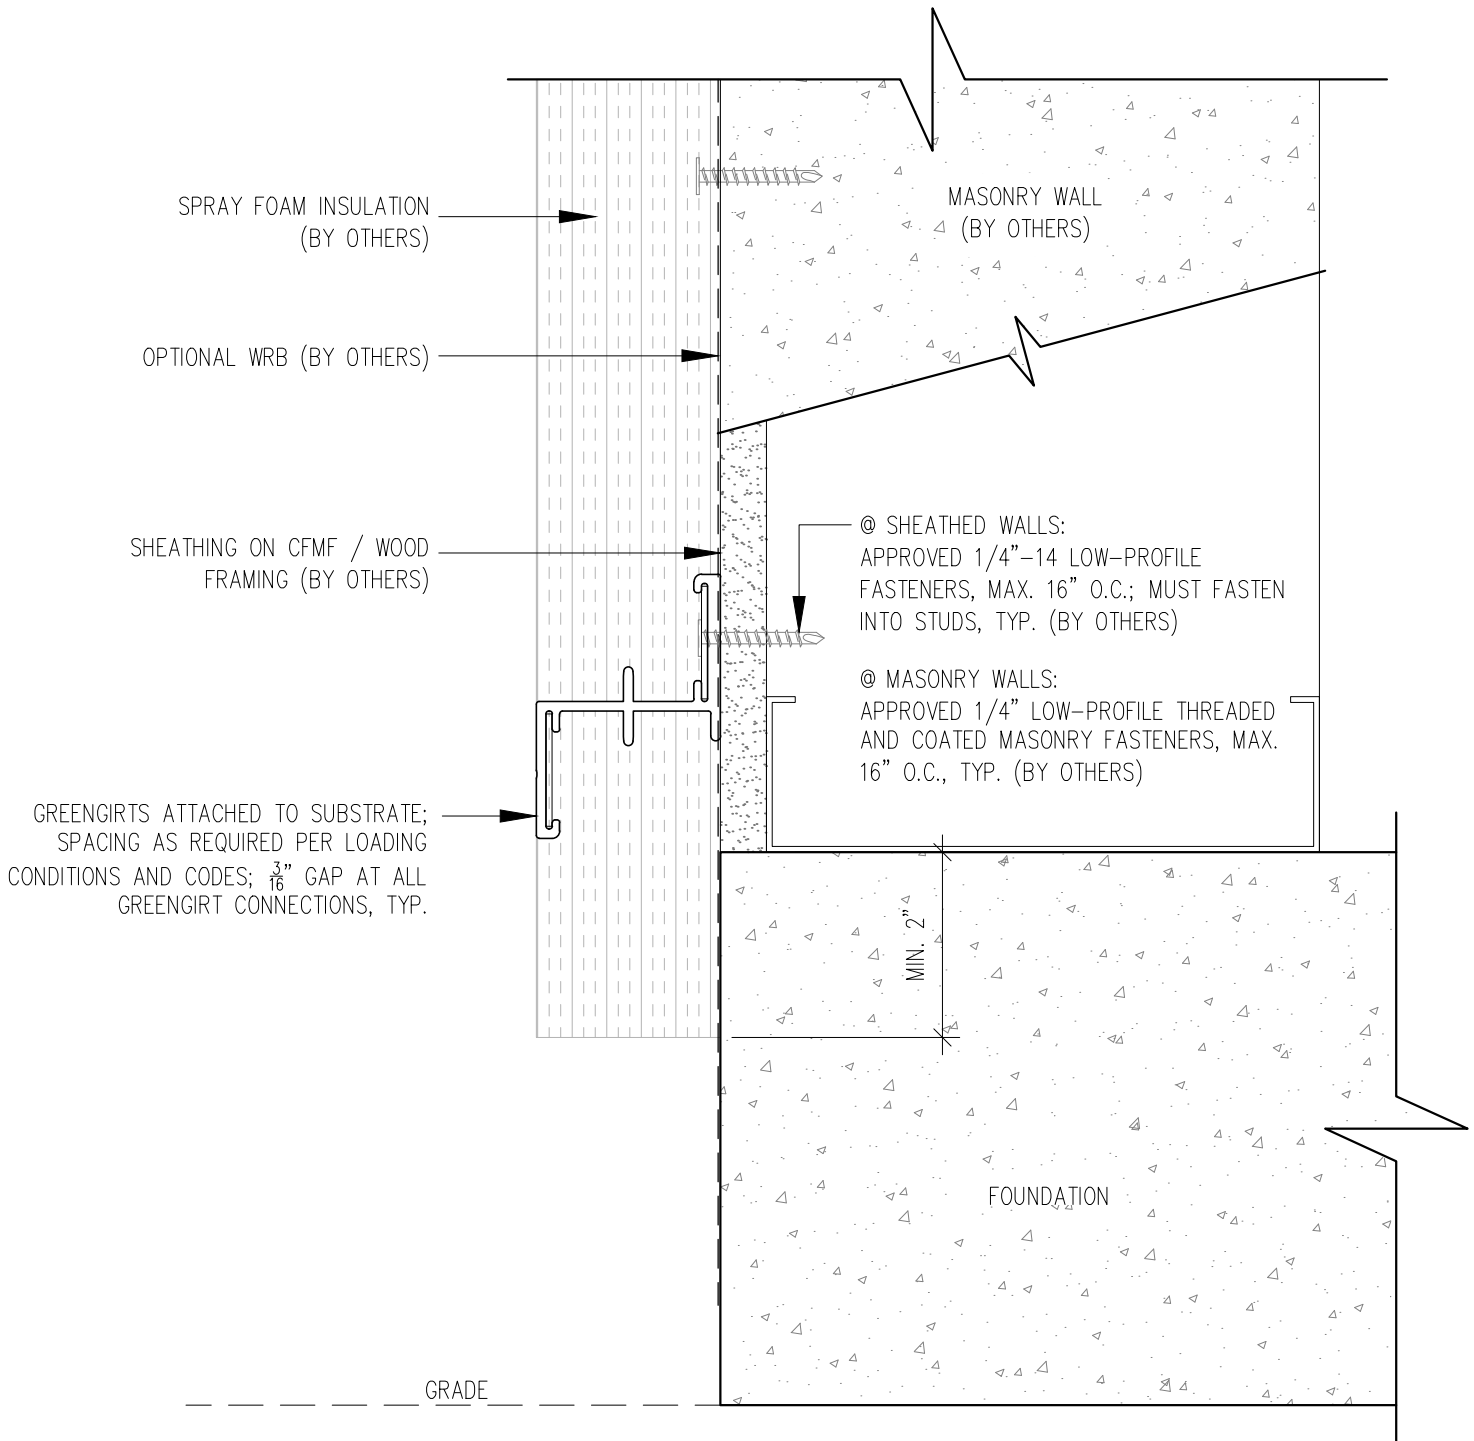


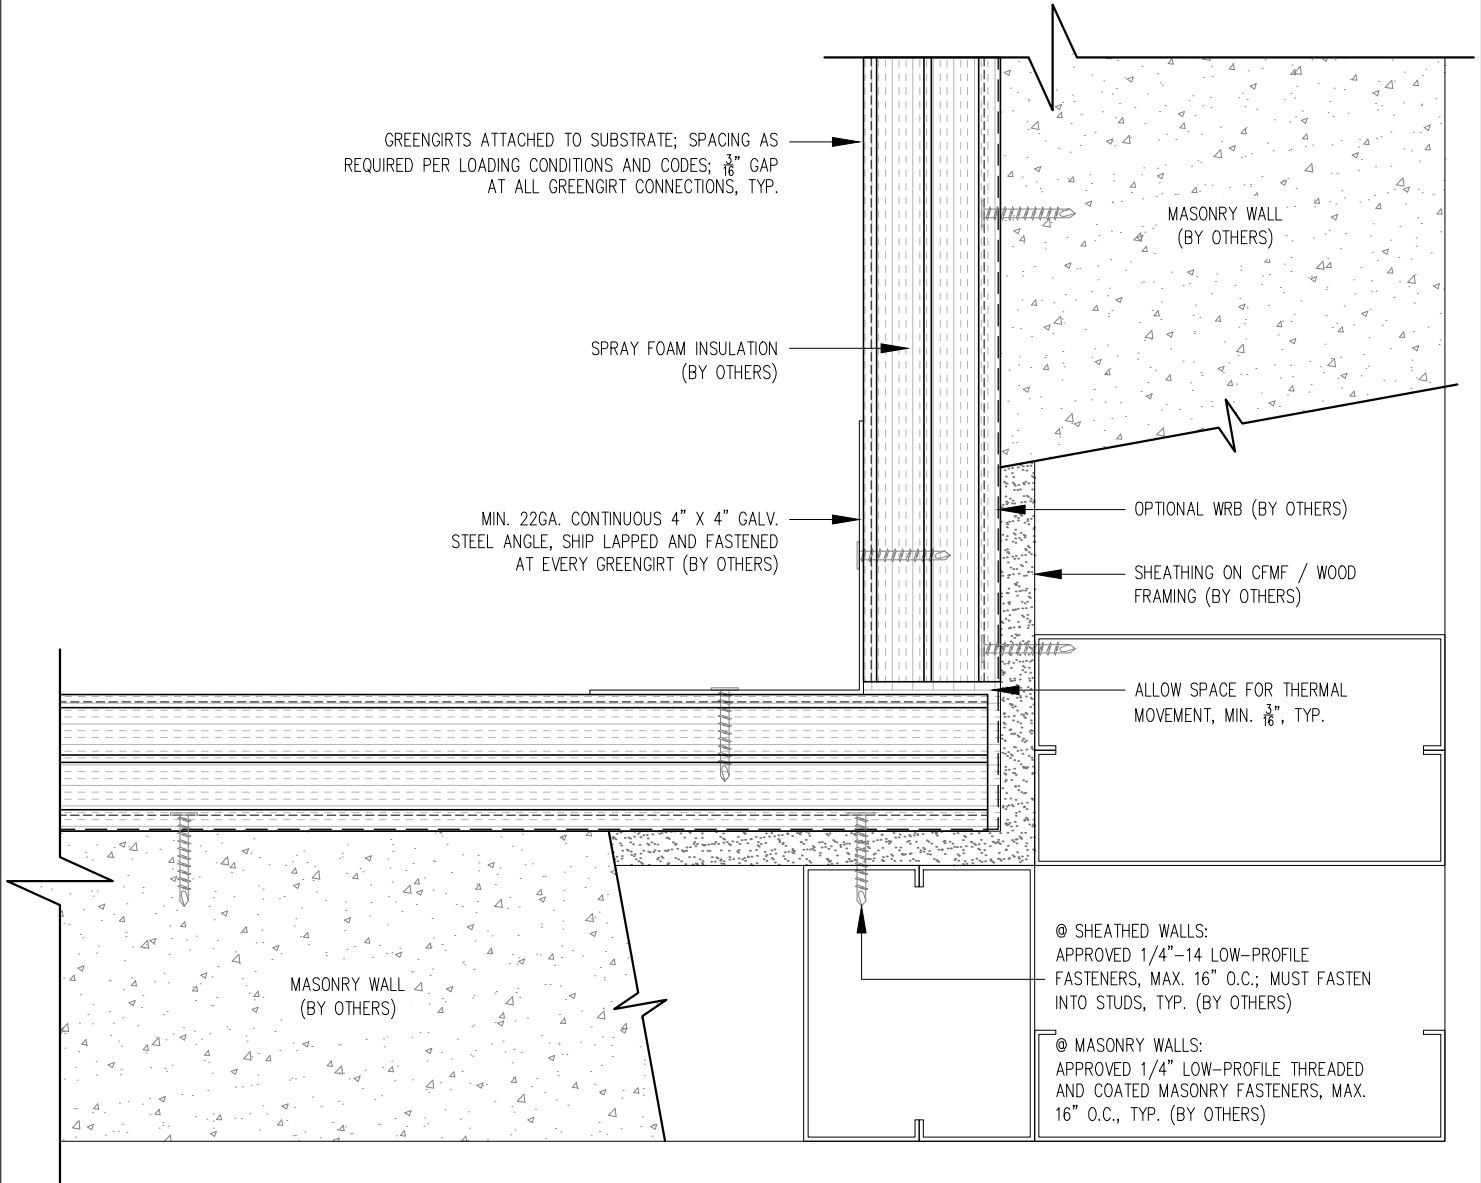


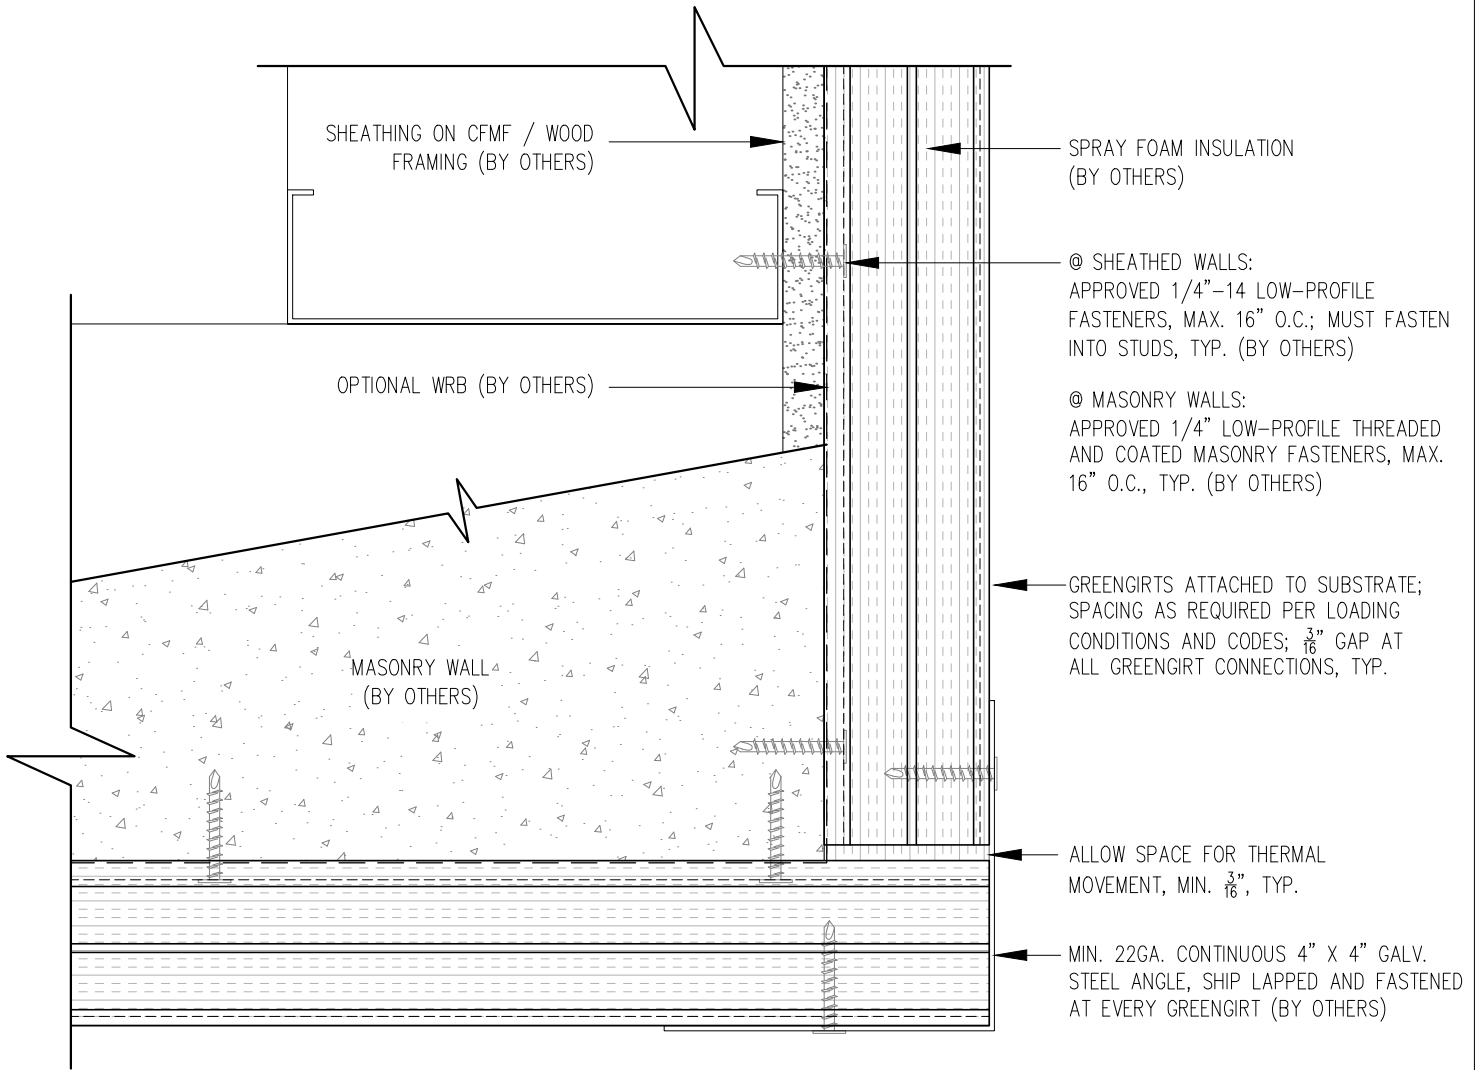


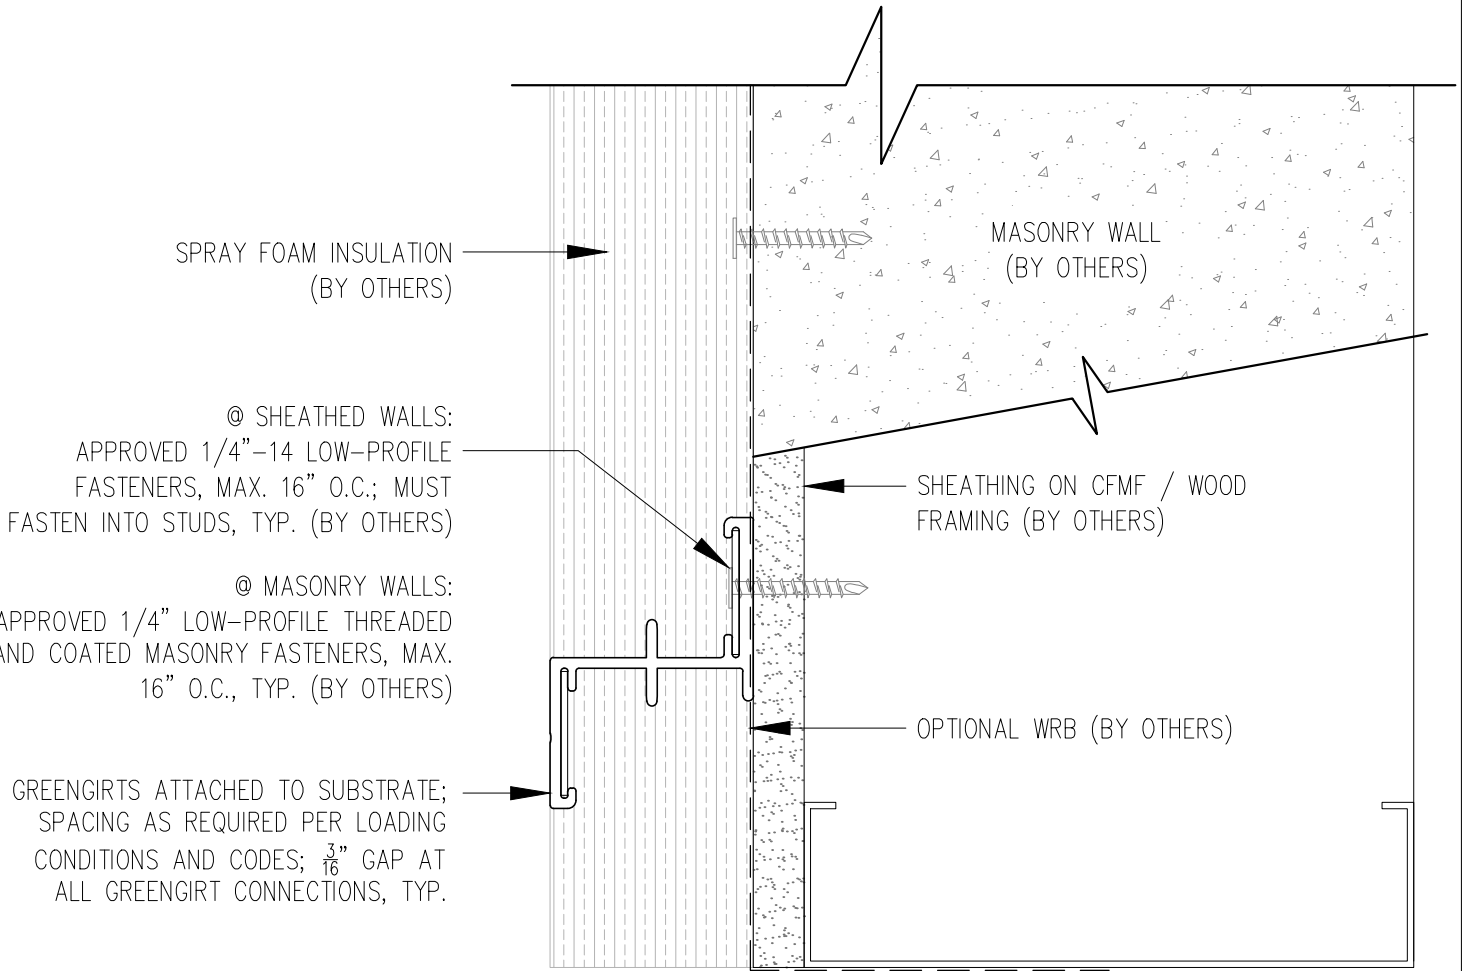

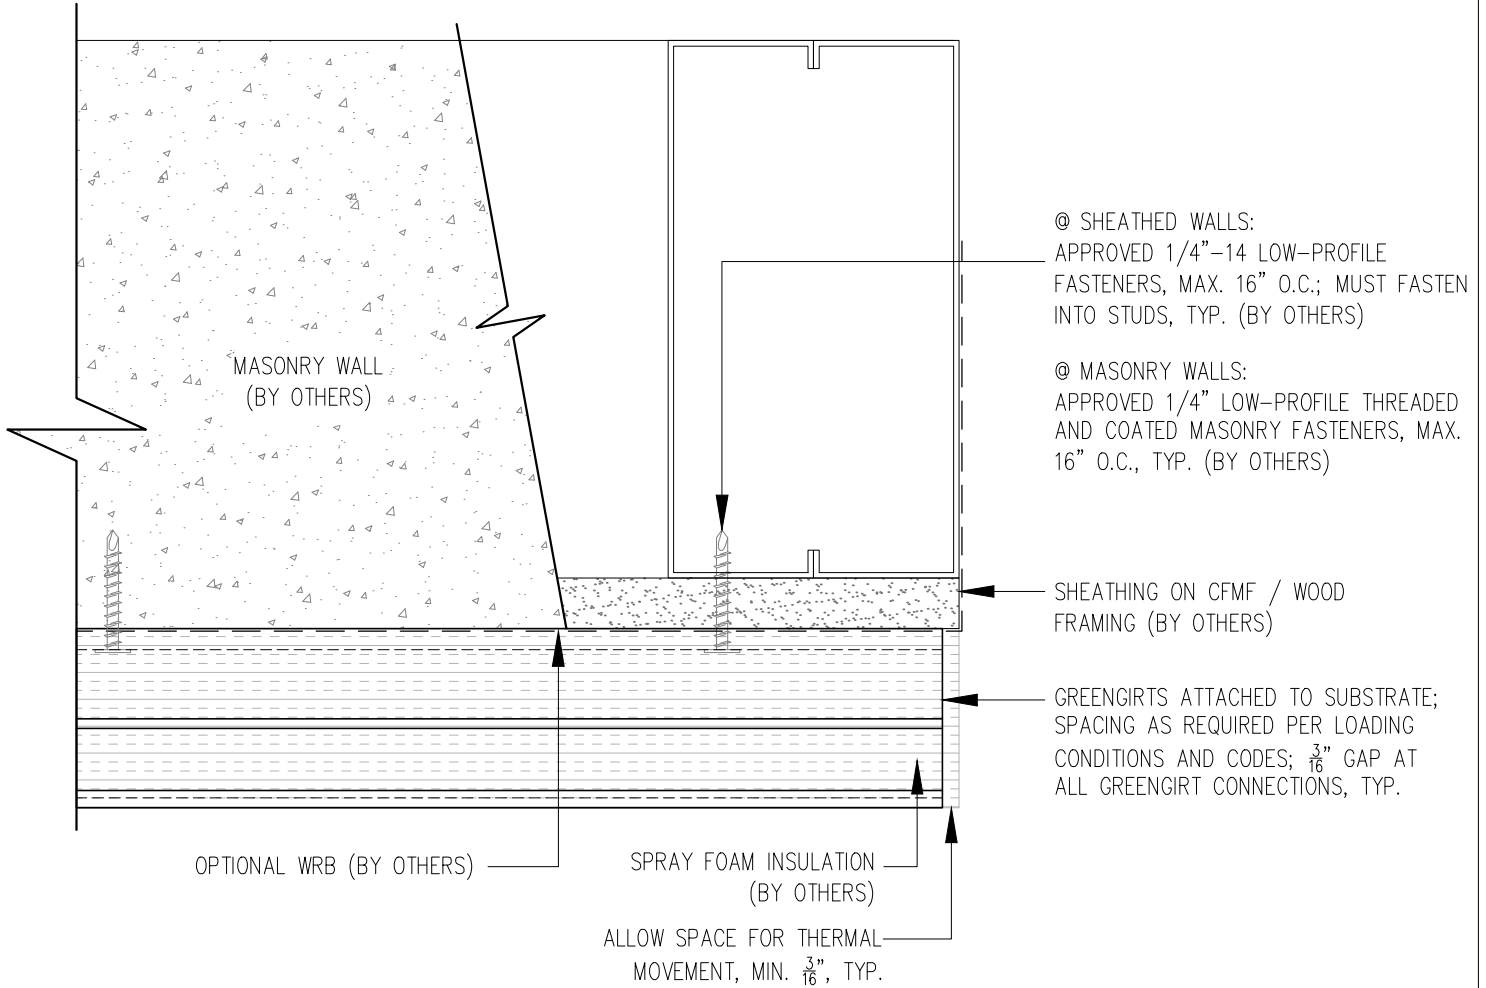

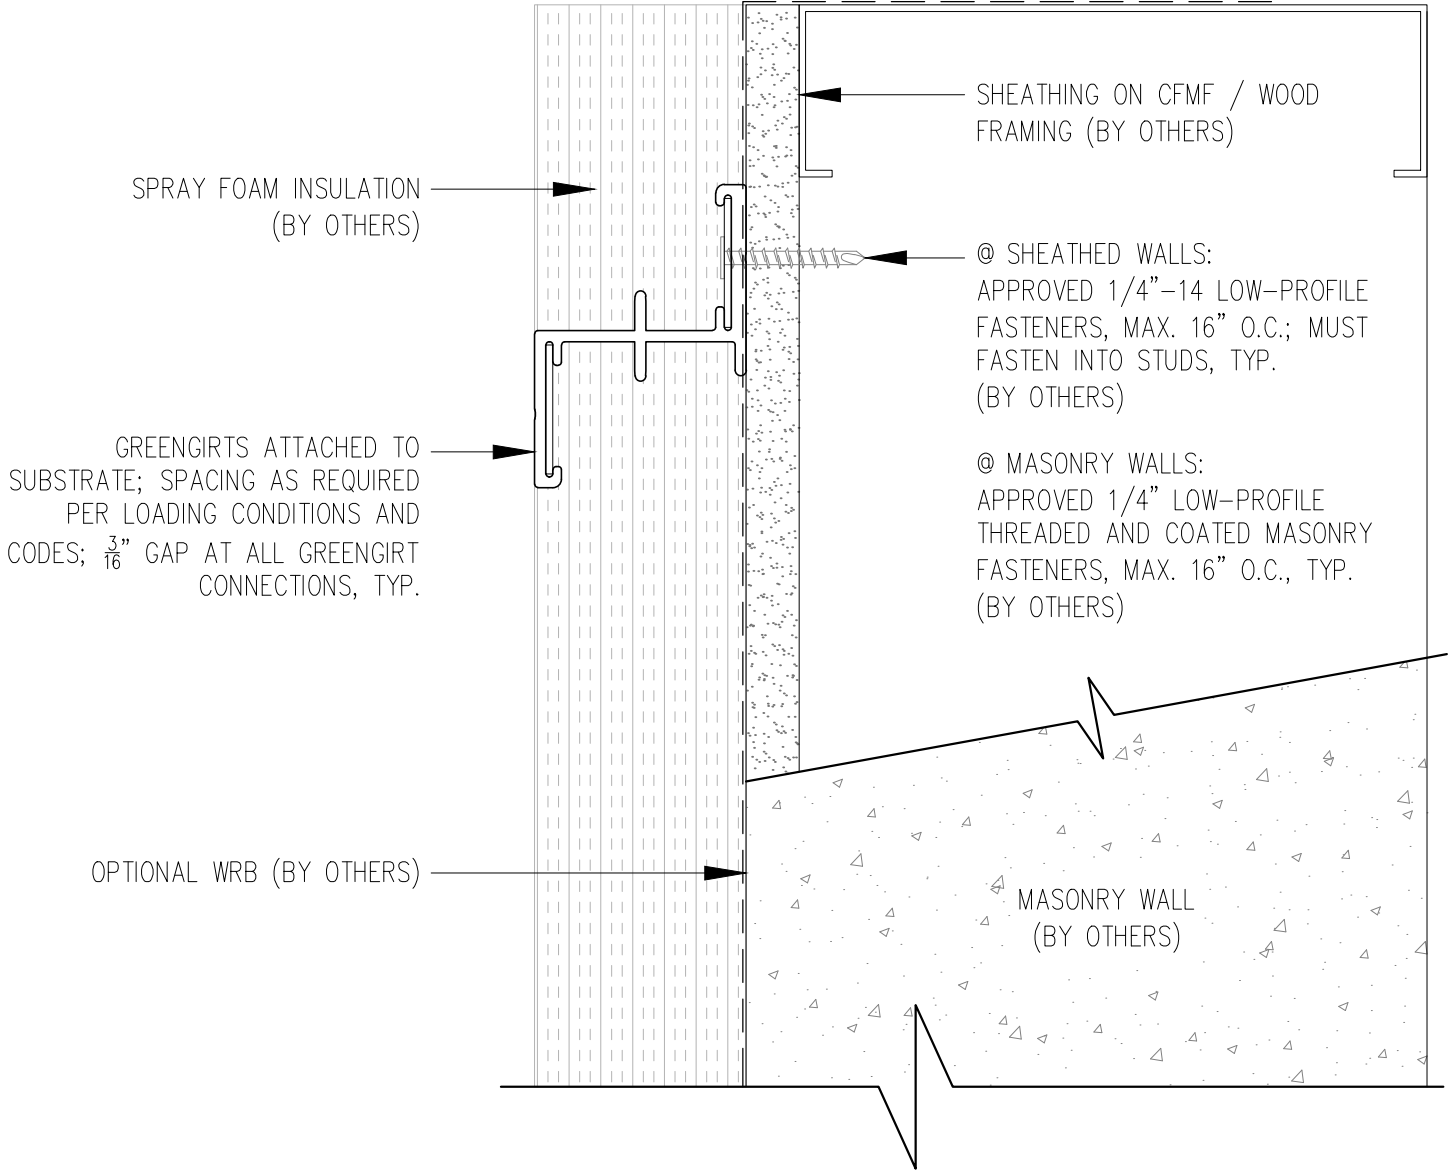

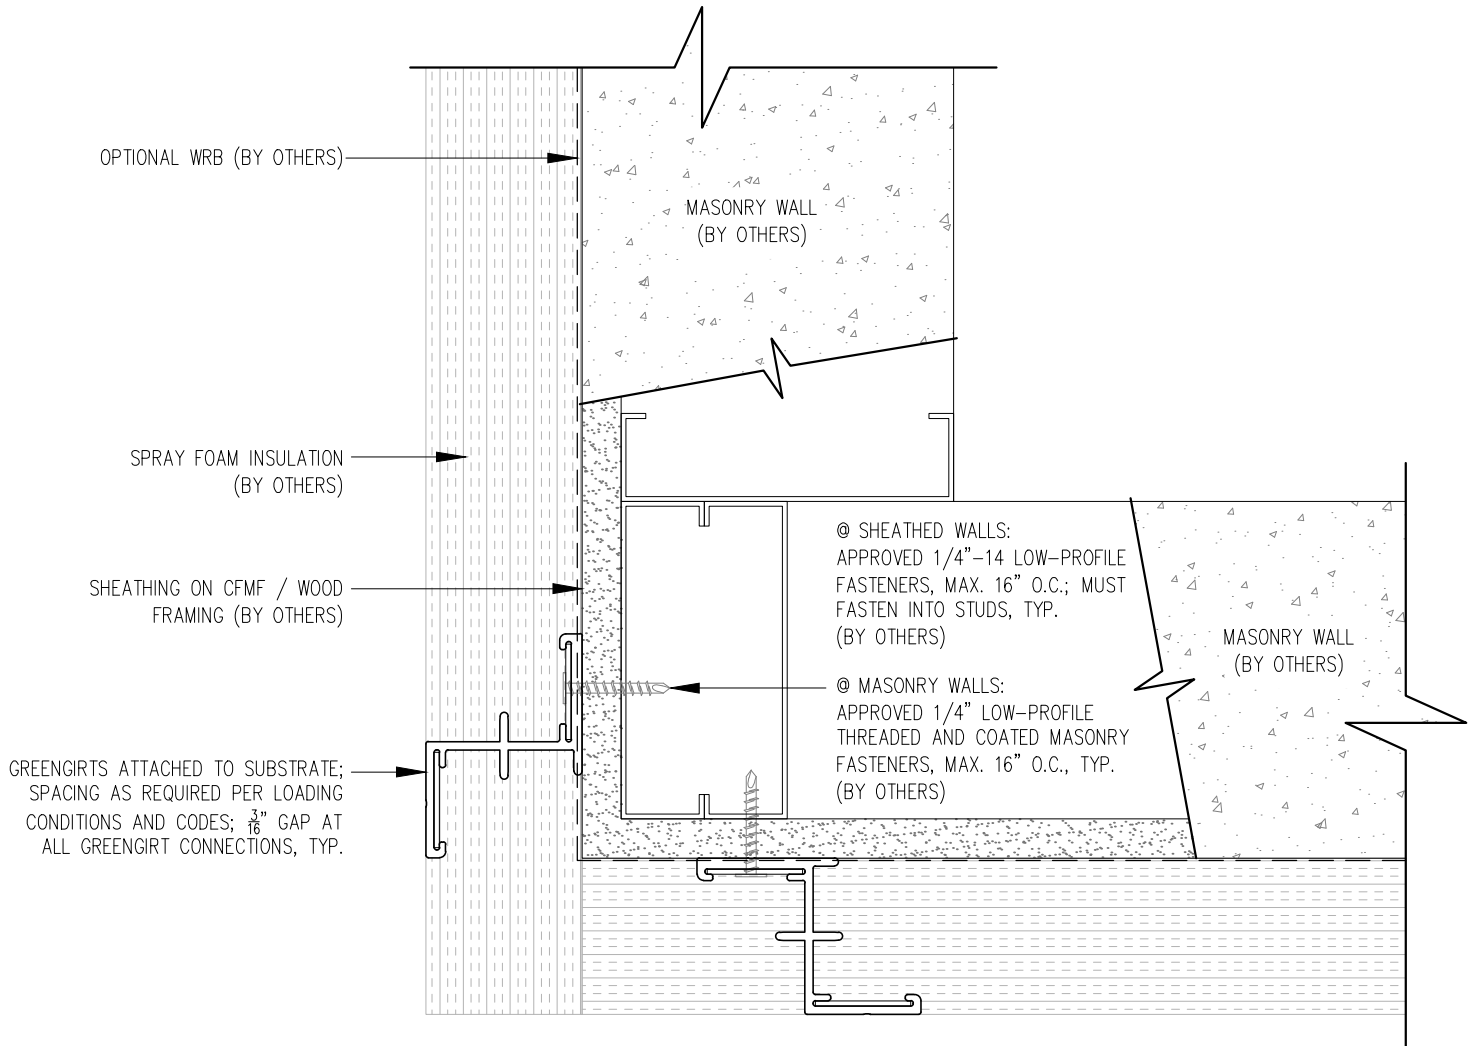

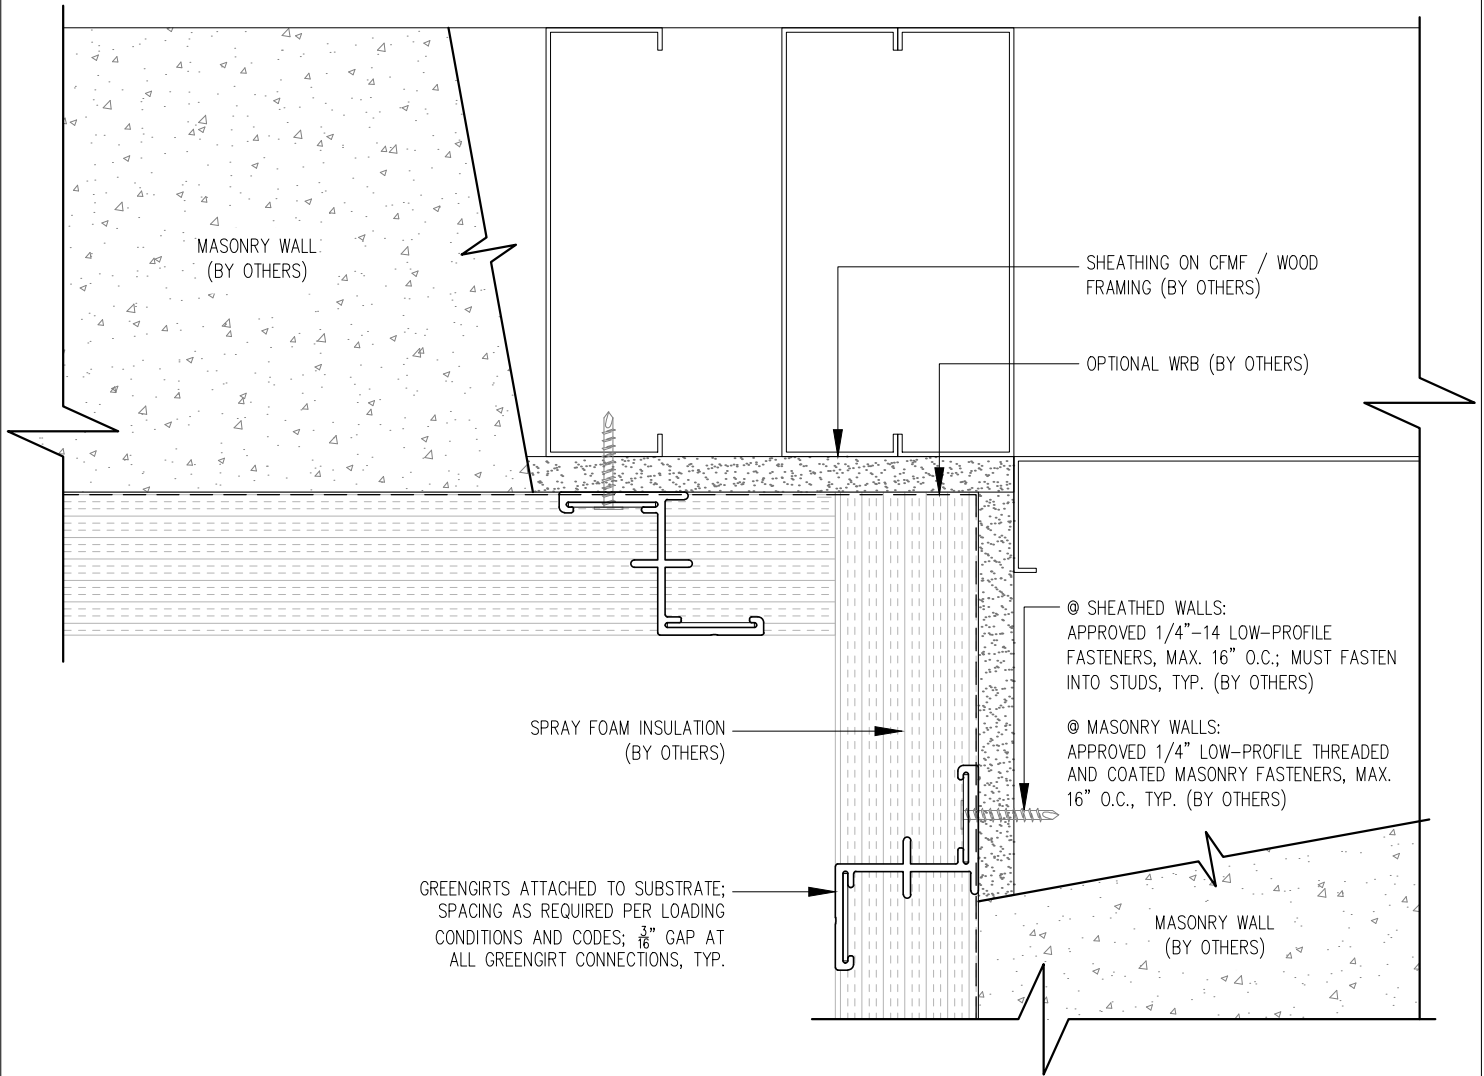

GreenGirt Spray Foam Details

SUBSTRATE: SHEATHING / MASONRY

CLADDING: -

SIMPLE-Z SIZE: 200

INSULATION: SPRAY FOAM

DATE: 04-04-2016

GIRT ORIENTATION: HORIZONTAL

SOFFIT INSIDE DETAIL-1

