


SUBSTRATE: SHEATHING / MASONRY	INSULATION: SPRAY FOAM
CLADDING: -	DATE: 04-22-2016
SIMPLE-Z SIZE: 200	GIRT ORIENTATION: VERTICAL

WALL SECTION

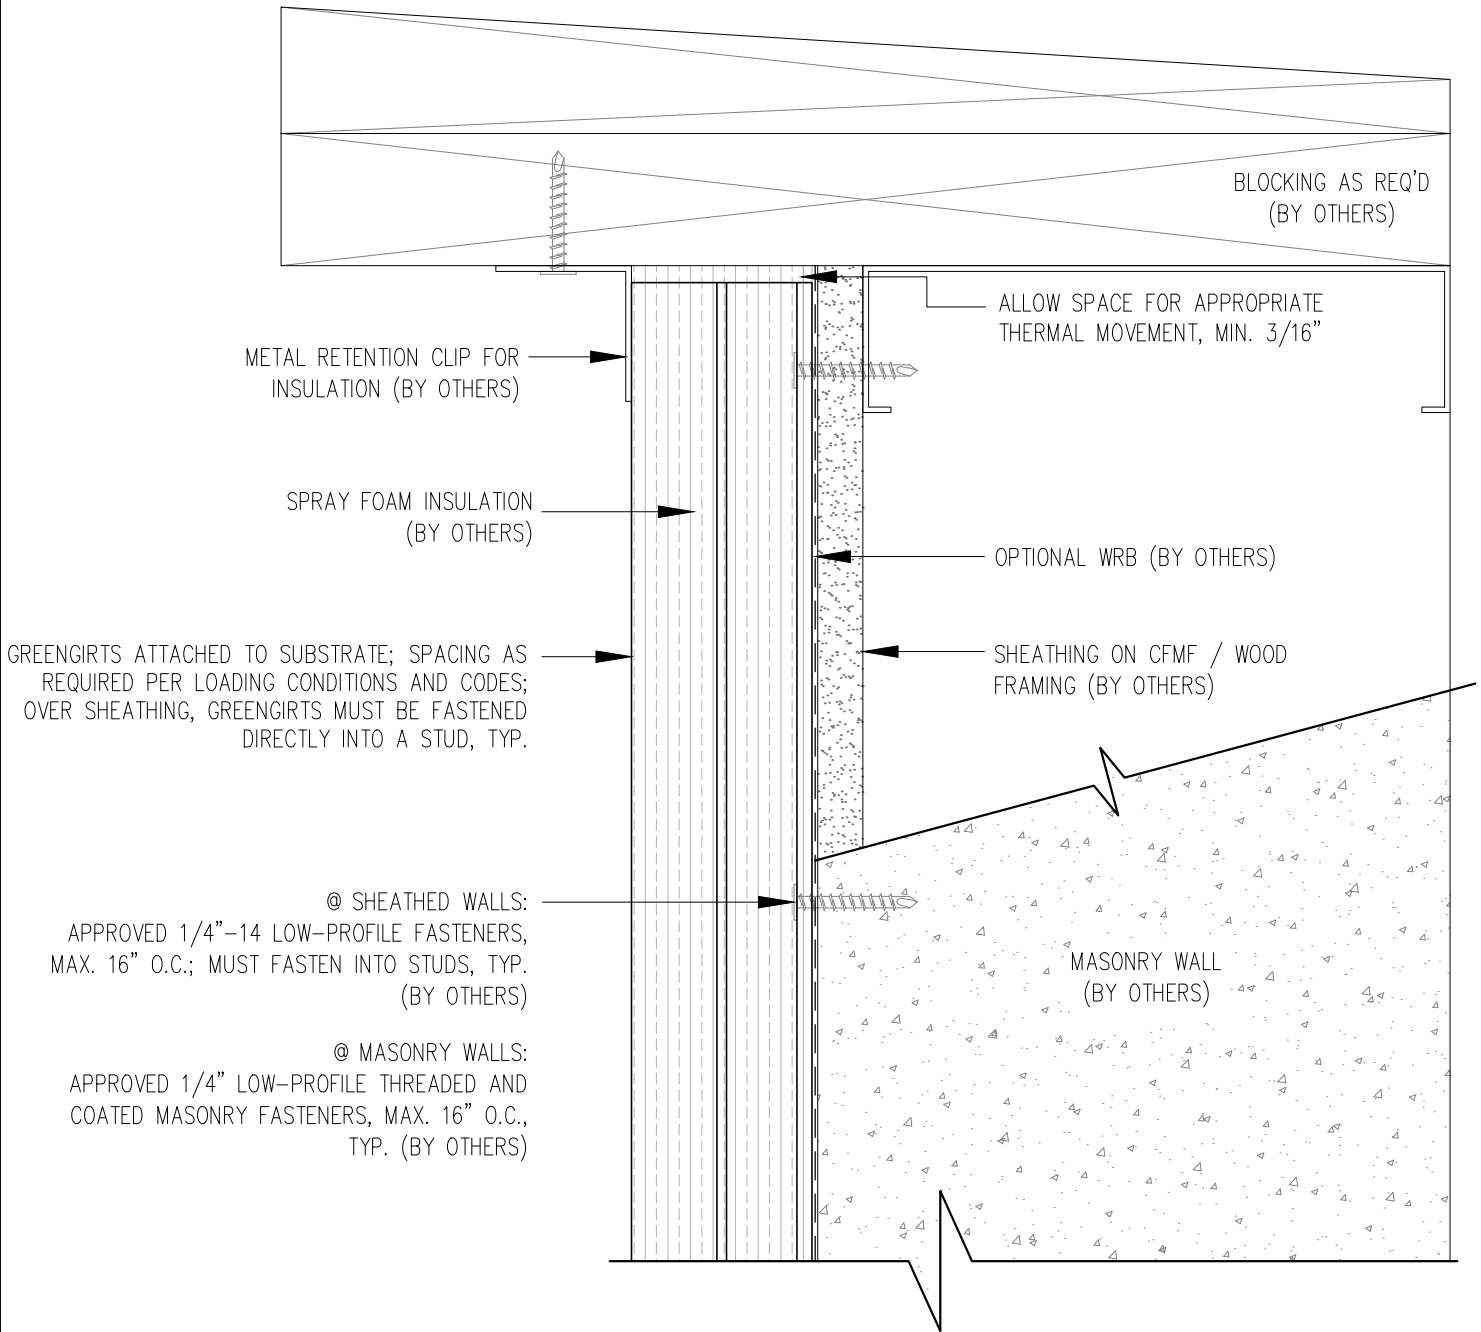

SUBSTRATE: SHEATHING / MASONRY

INSULATION: SPRAY FOAM


CLADDING: -

DATE: 04-22-2016

SIMPLE-Z SIZE: 200


GIRT ORIENTATION: VERTICAL


PARAPET DETAIL

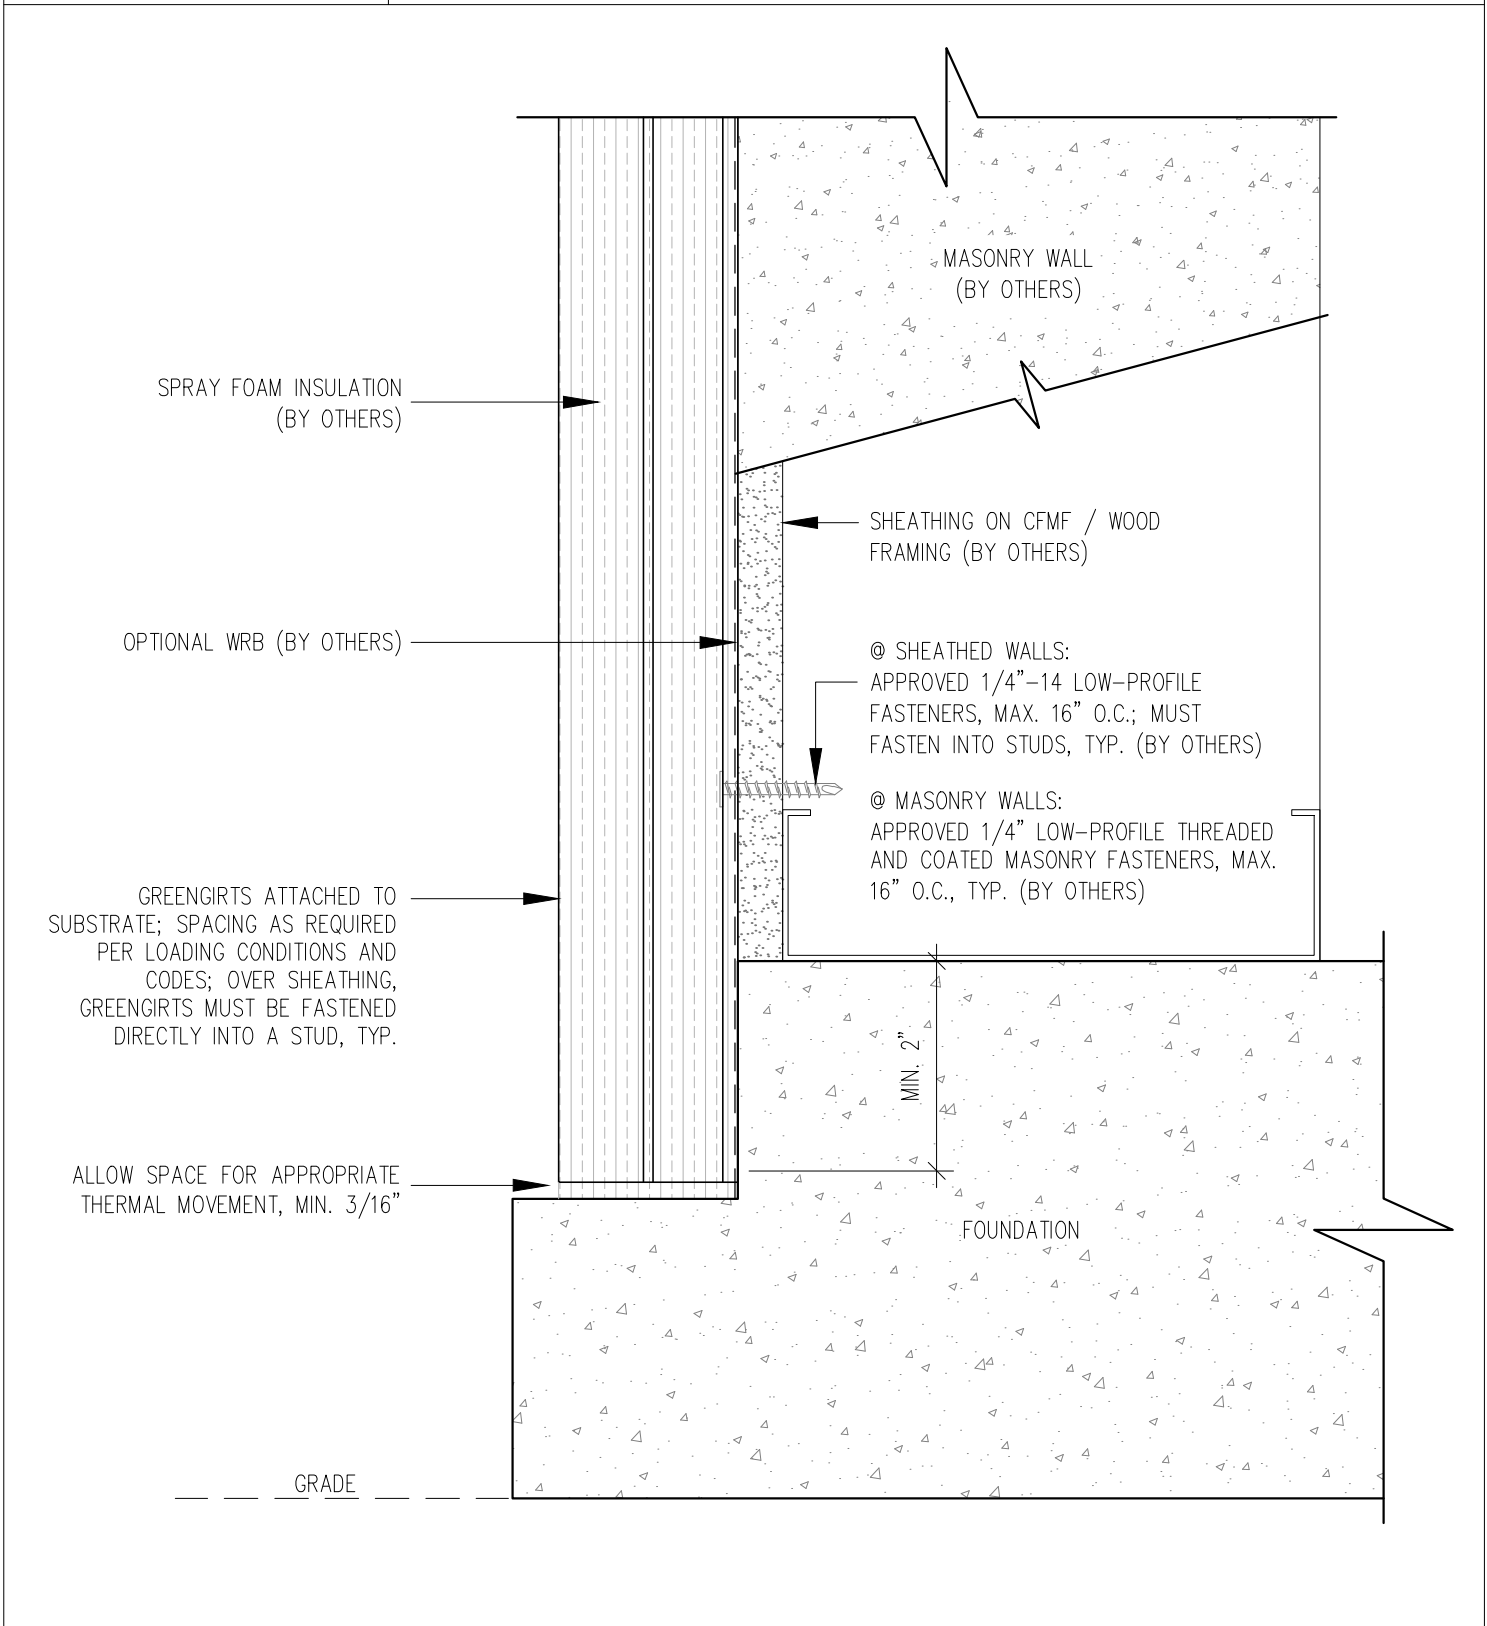



SUBSTRATE: SHEATHING / MASONRY CLADDING: - SIMPLE-Z SIZE: 200	INSULATION: SPRAY FOAM DATE: 04-22-2016 GIRT ORIENTATION: VERTICAL
---	--


FOUNDATION NOTCH DETAIL

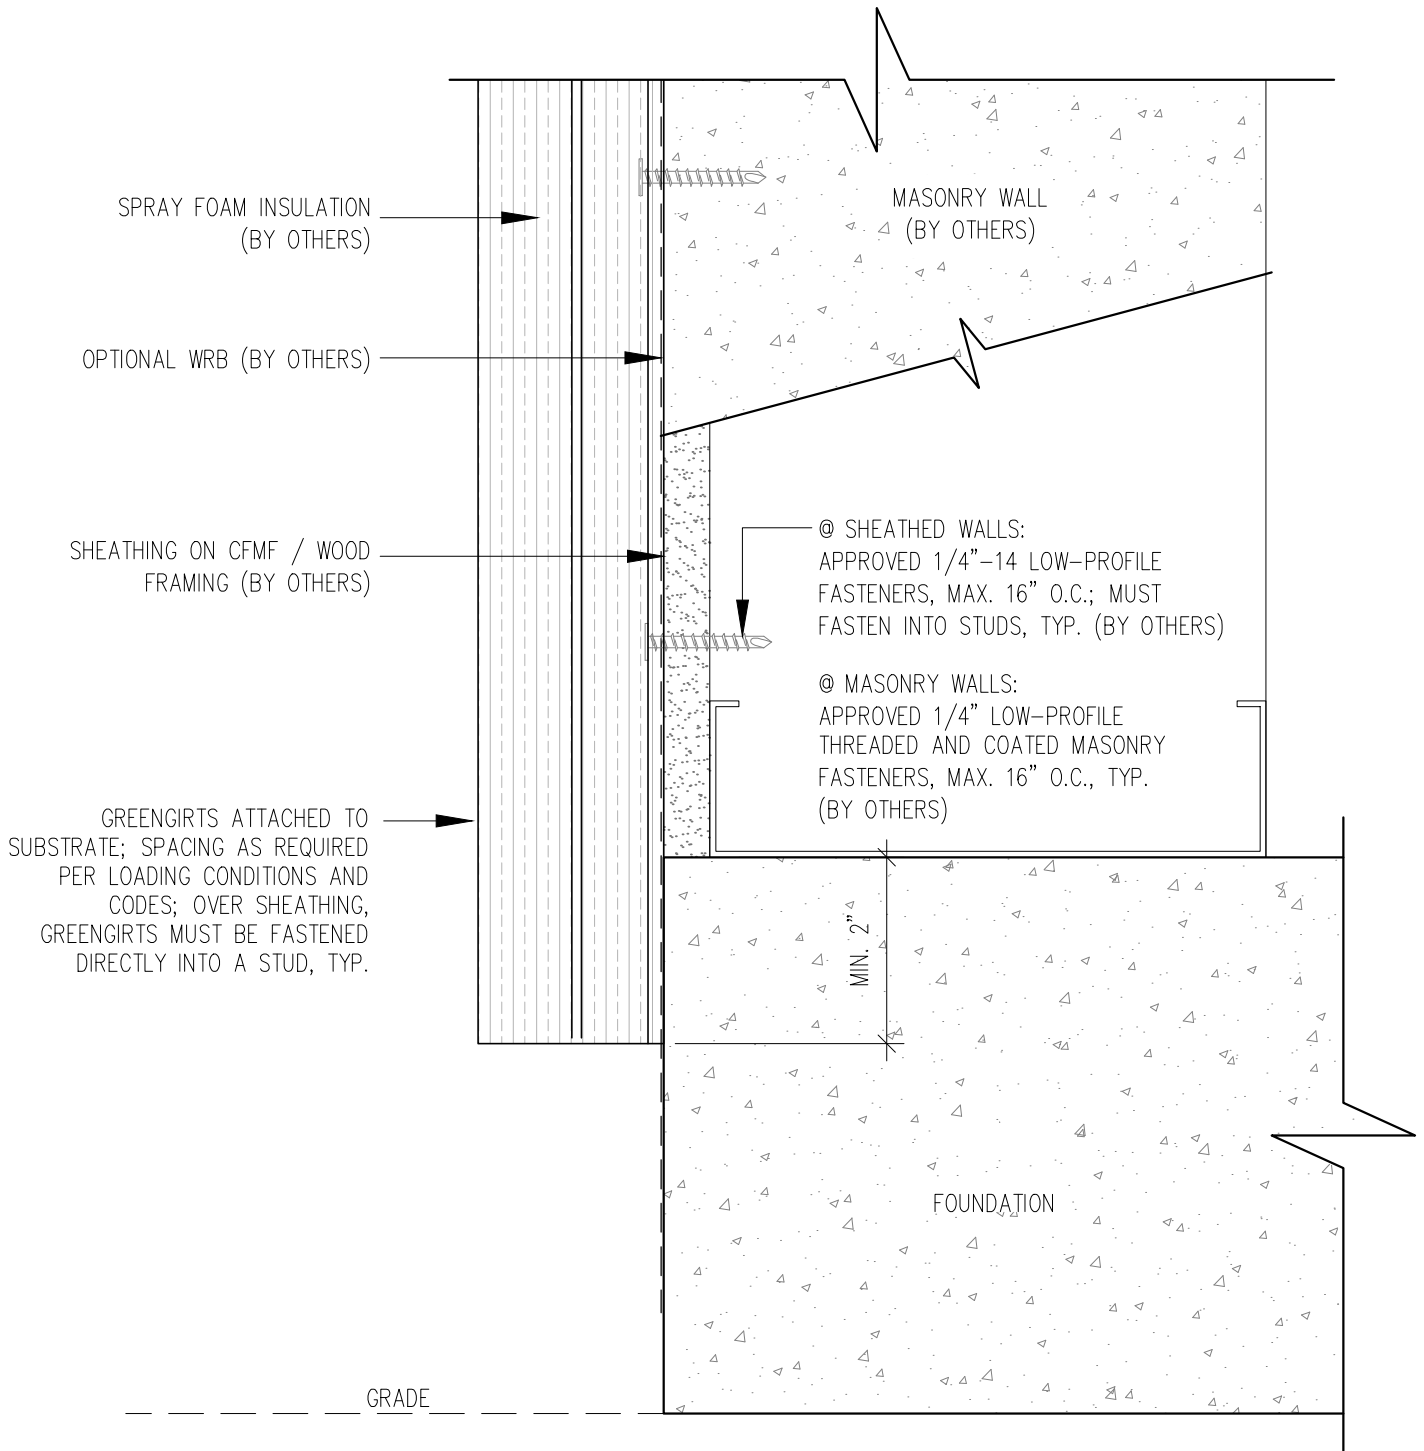


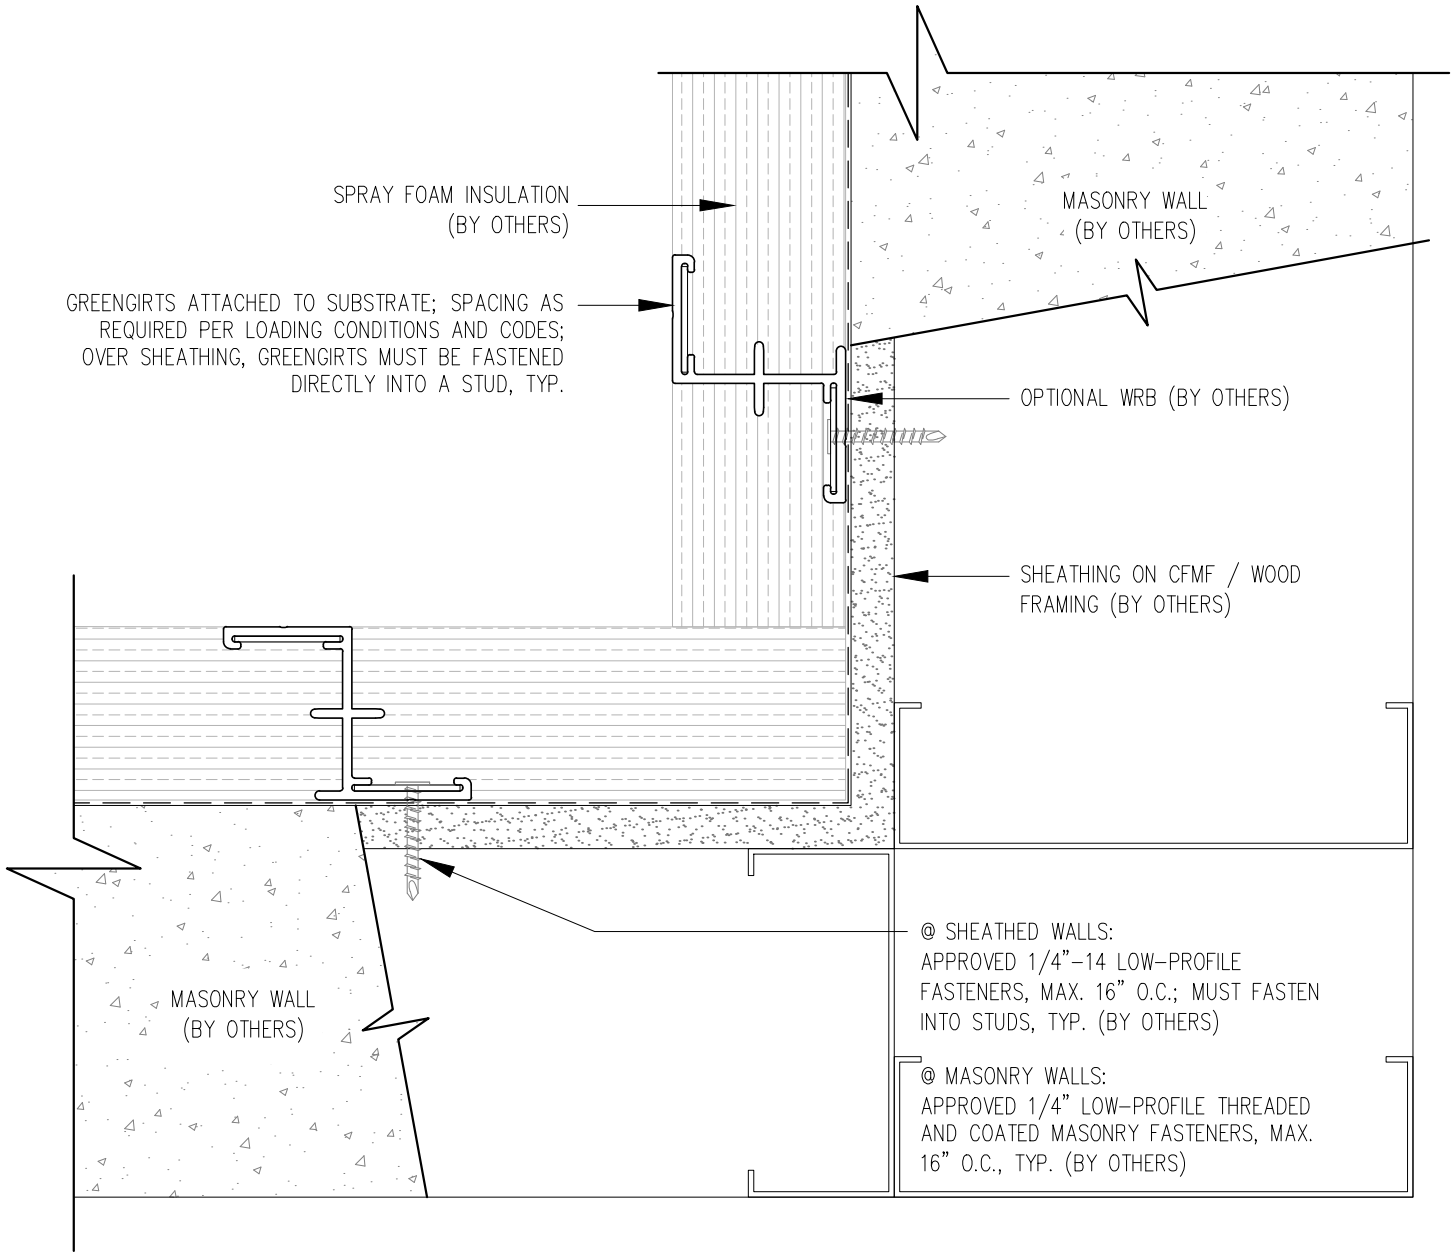


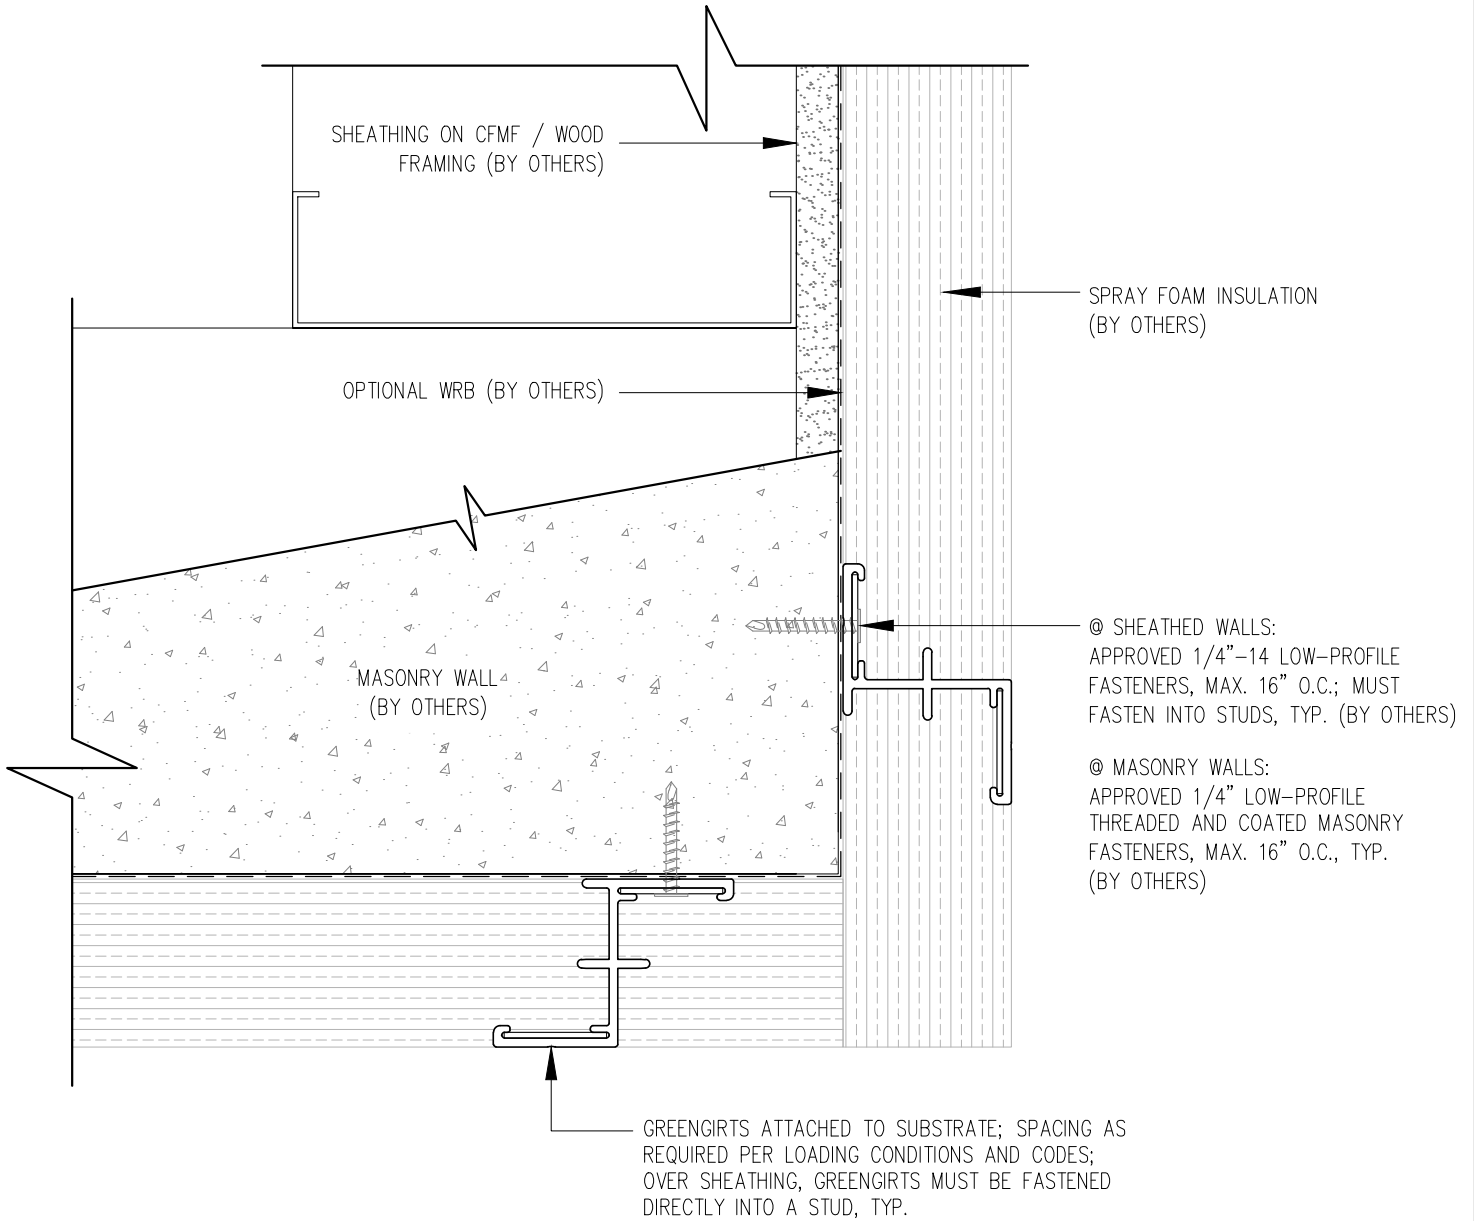


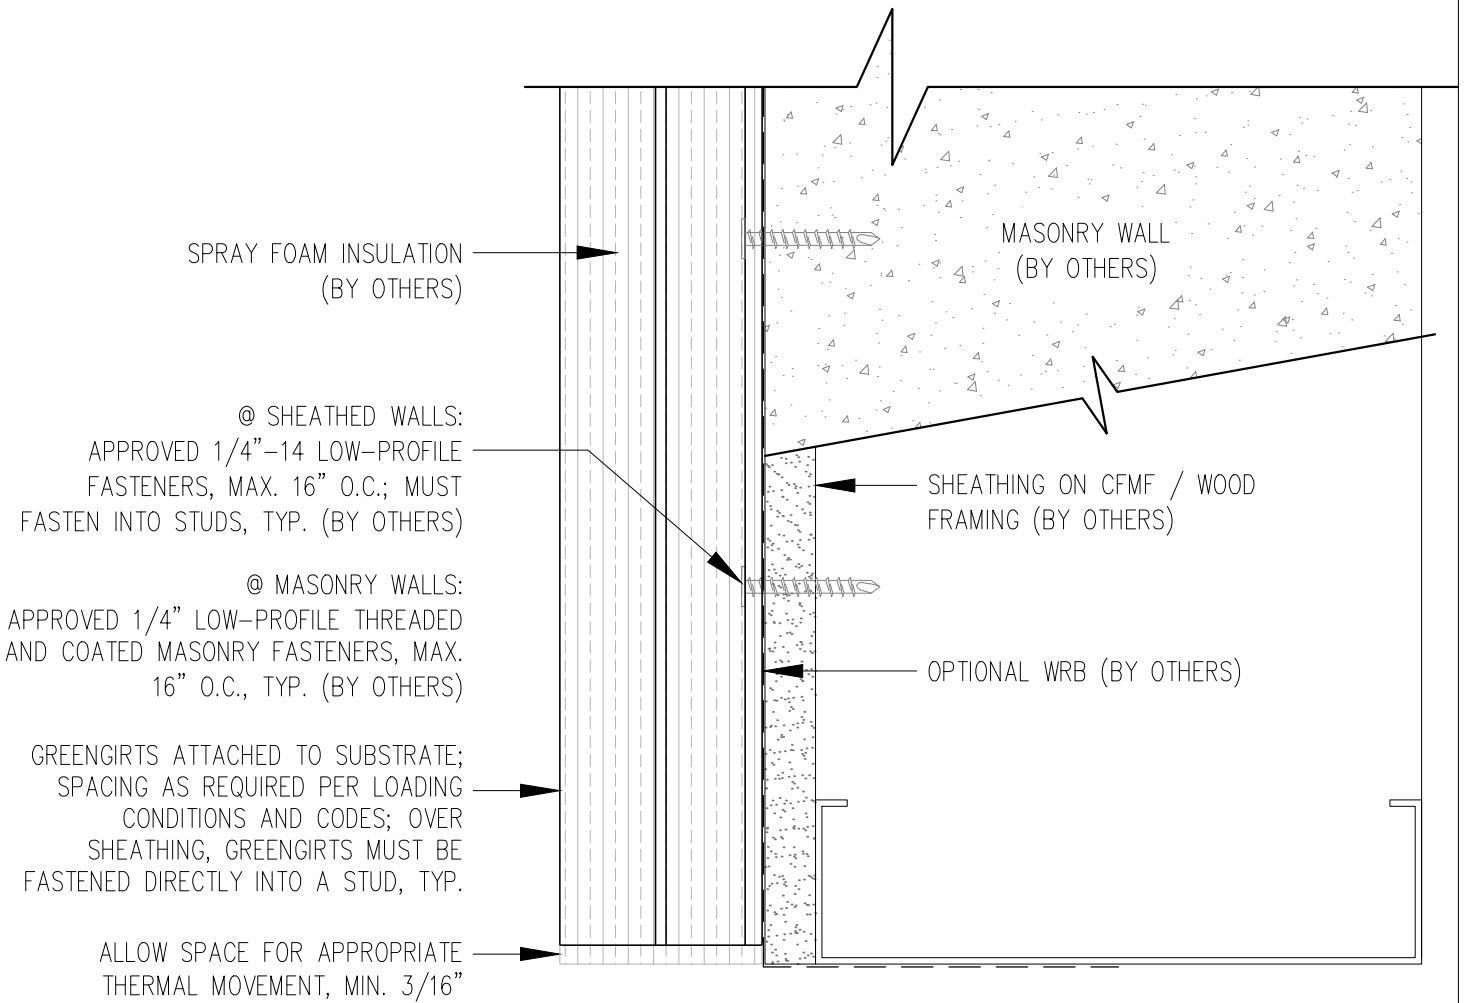

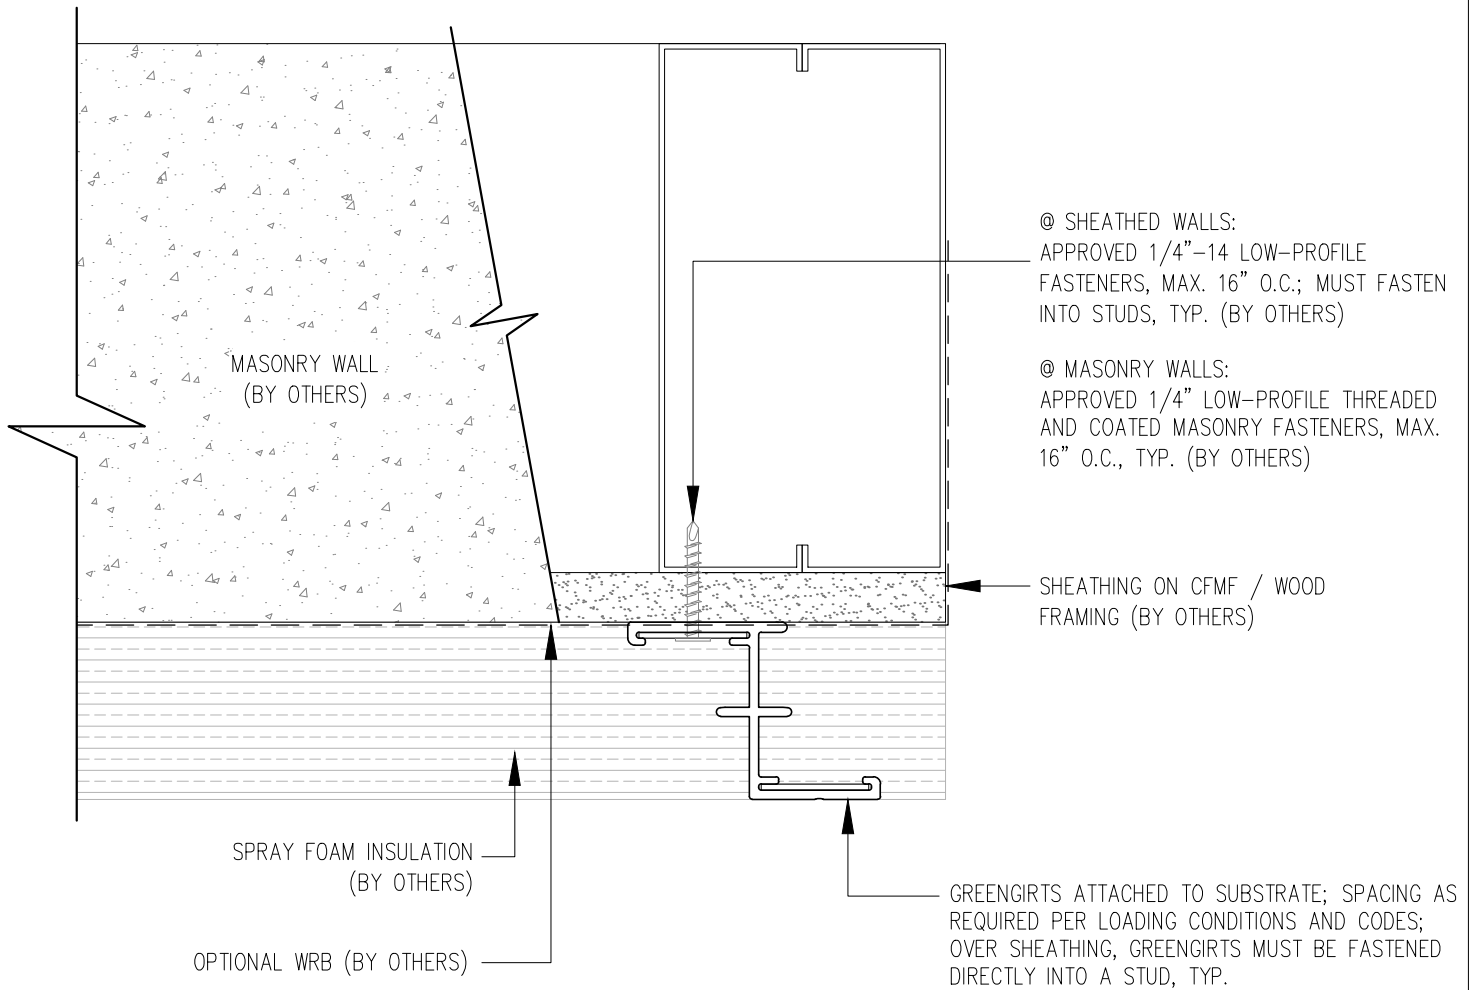

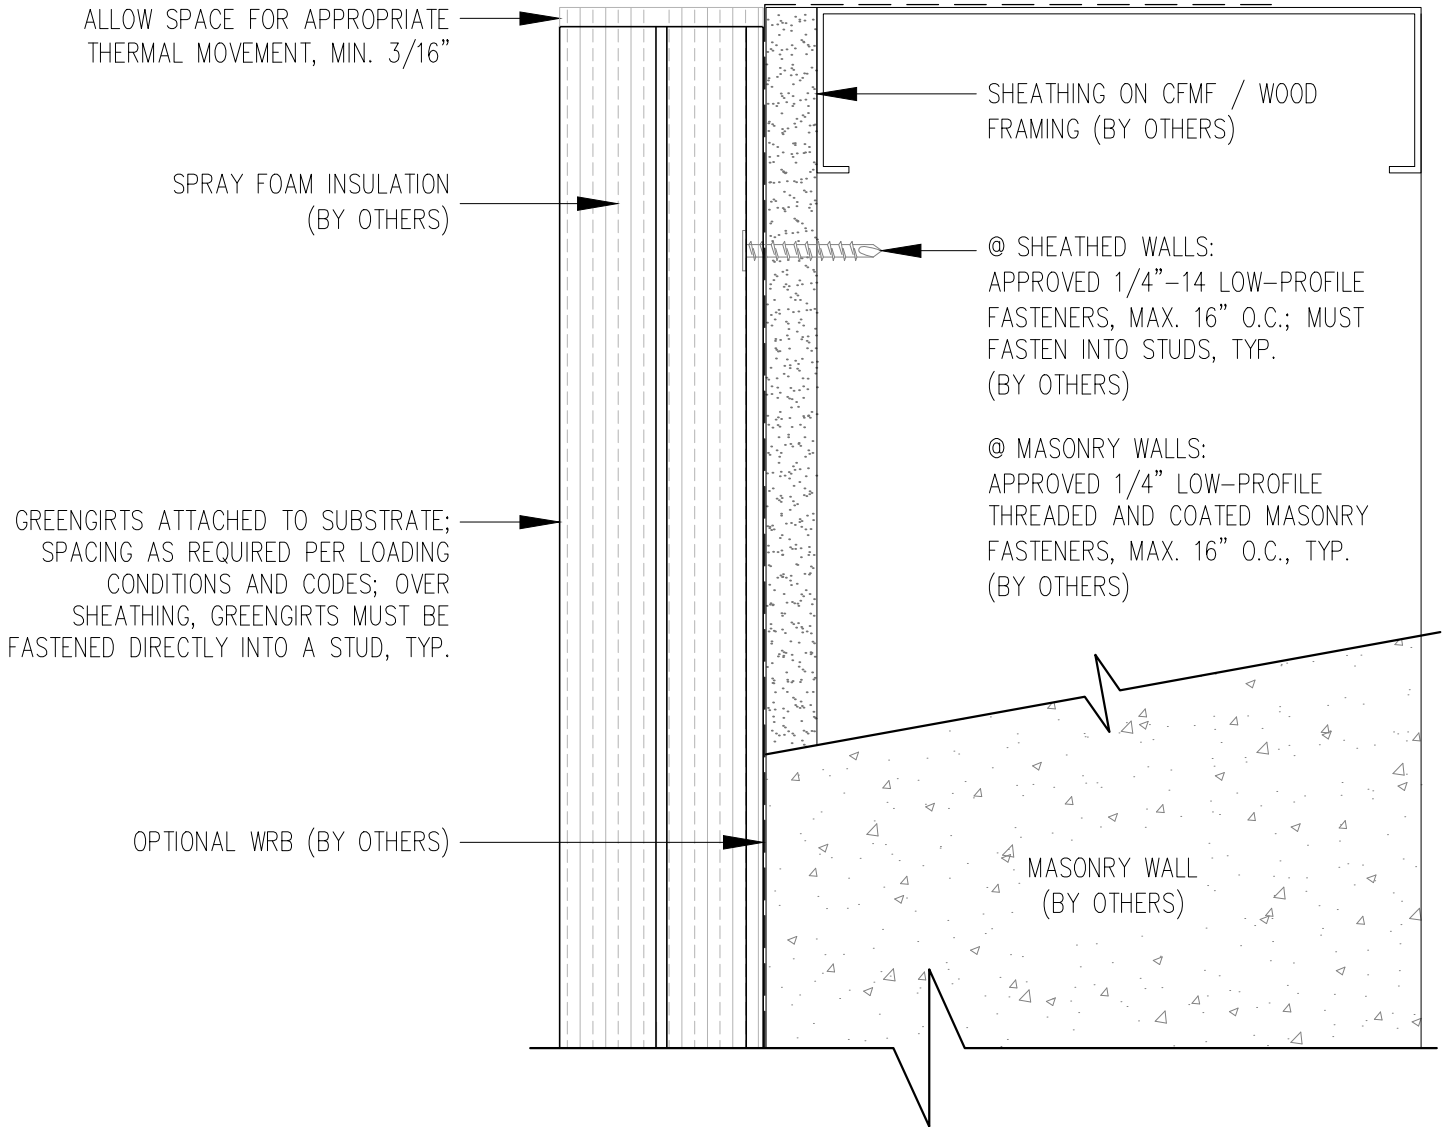

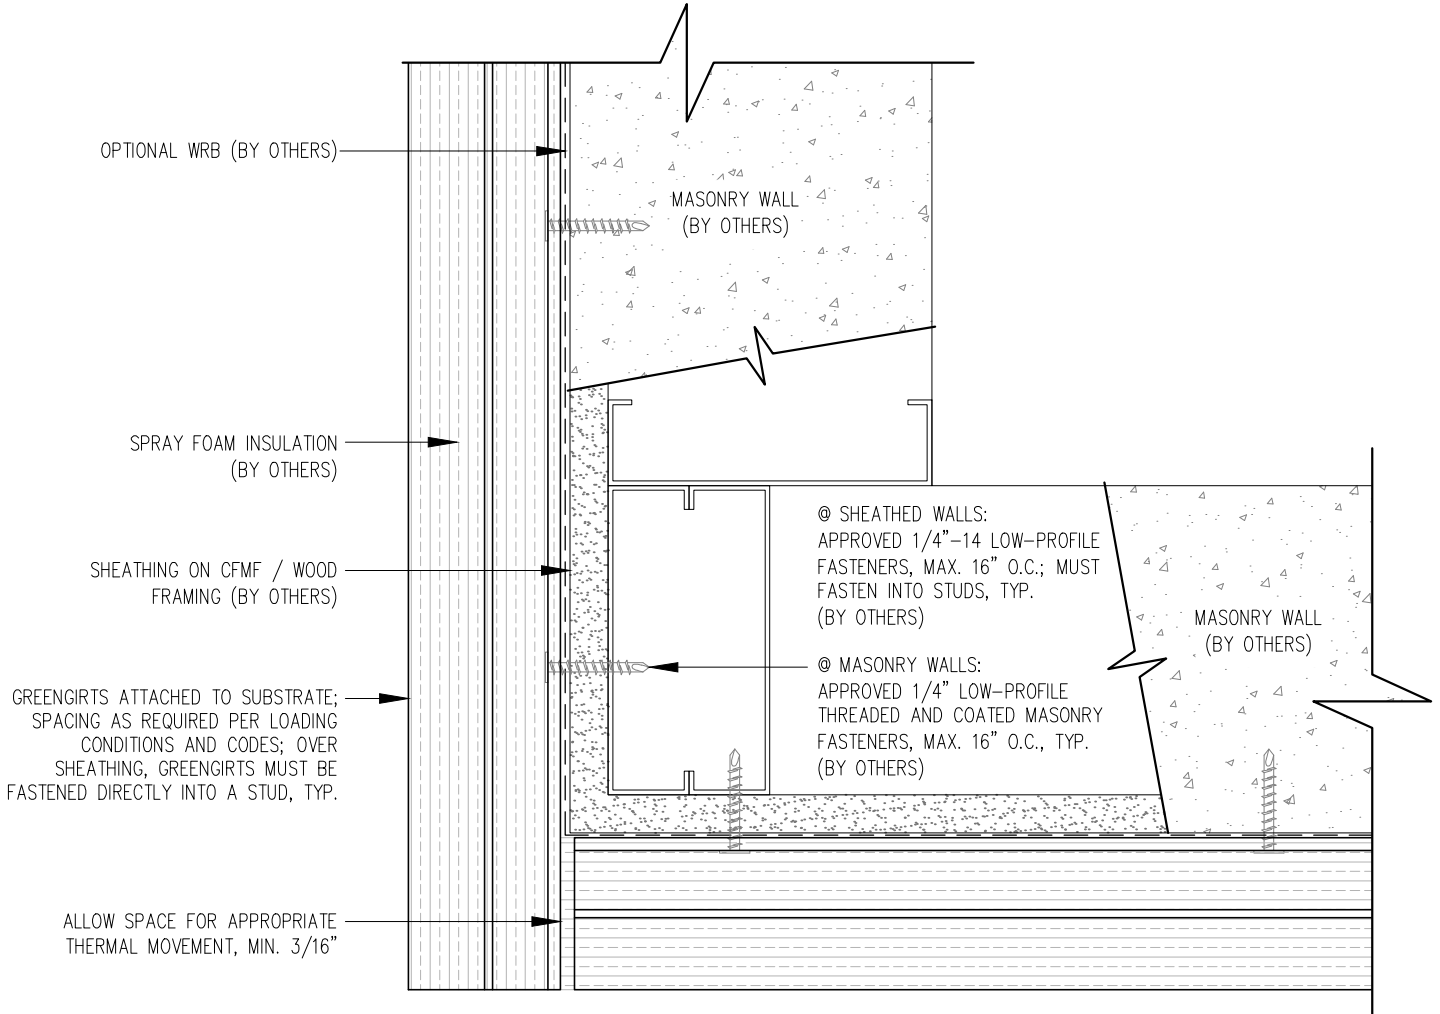

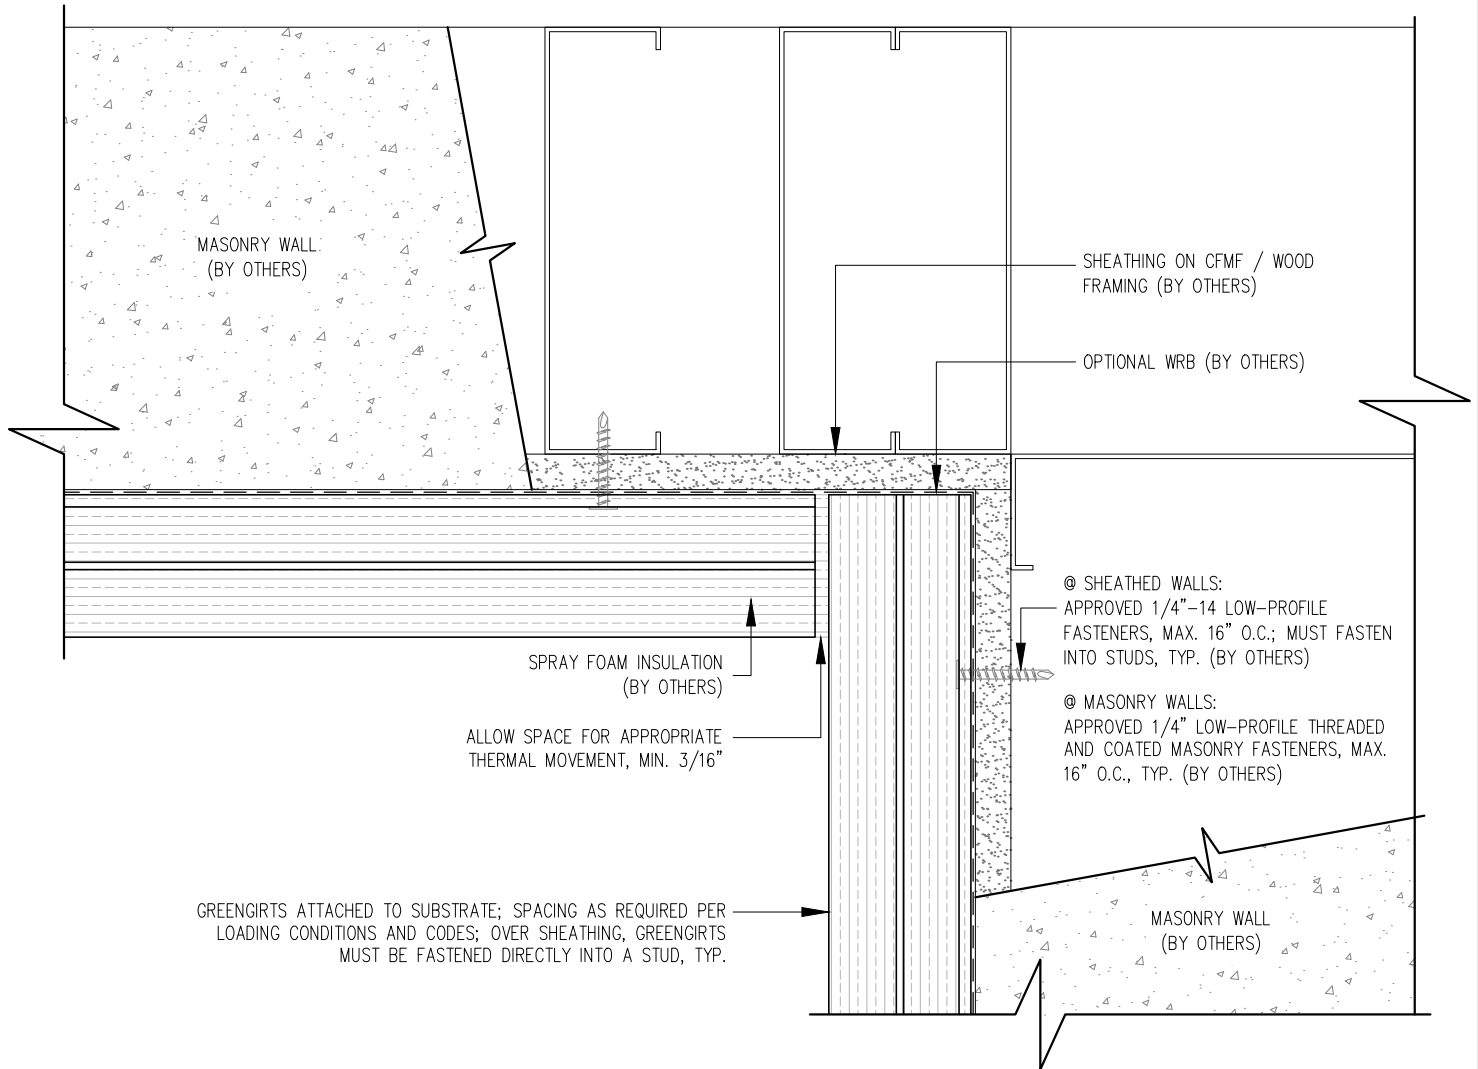

SMARTci[™]
SMARTER BY DESIGN. PROVEN BY PERFORMANCE.

SUBSTRATE: SHEATHING / MASONRY

INSULATION: SPRAY FOAM


CLADDING: -

DATE: 04-22-2016

SIMPLE-Z SIZE: 200

GIRT ORIENTATION: VERTICAL

SOFFIT INSIDE DETAIL-1

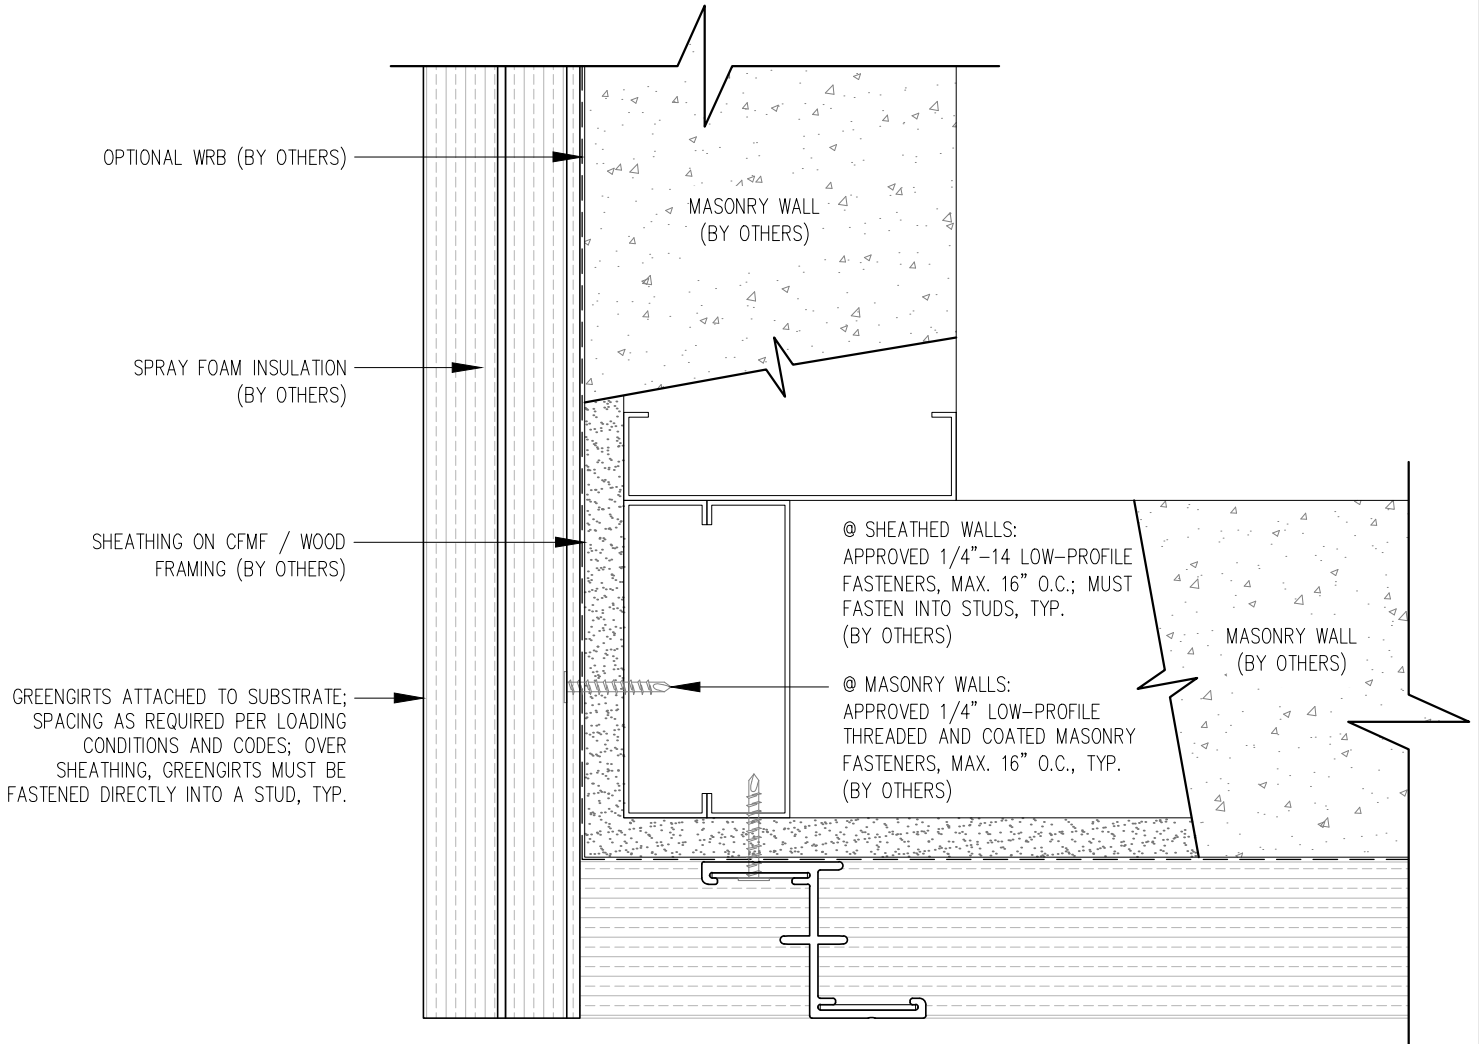

SUBSTRATE: SHEATHING / MASONRY CLADDING: - SIMPLE-Z SIZE: 200	INSULATION: SPRAY FOAM DATE: 04-22-2016 GIRT ORIENTATION: VERTICAL
---	--

SOFFIT OUTSIDE DETAIL-2

